
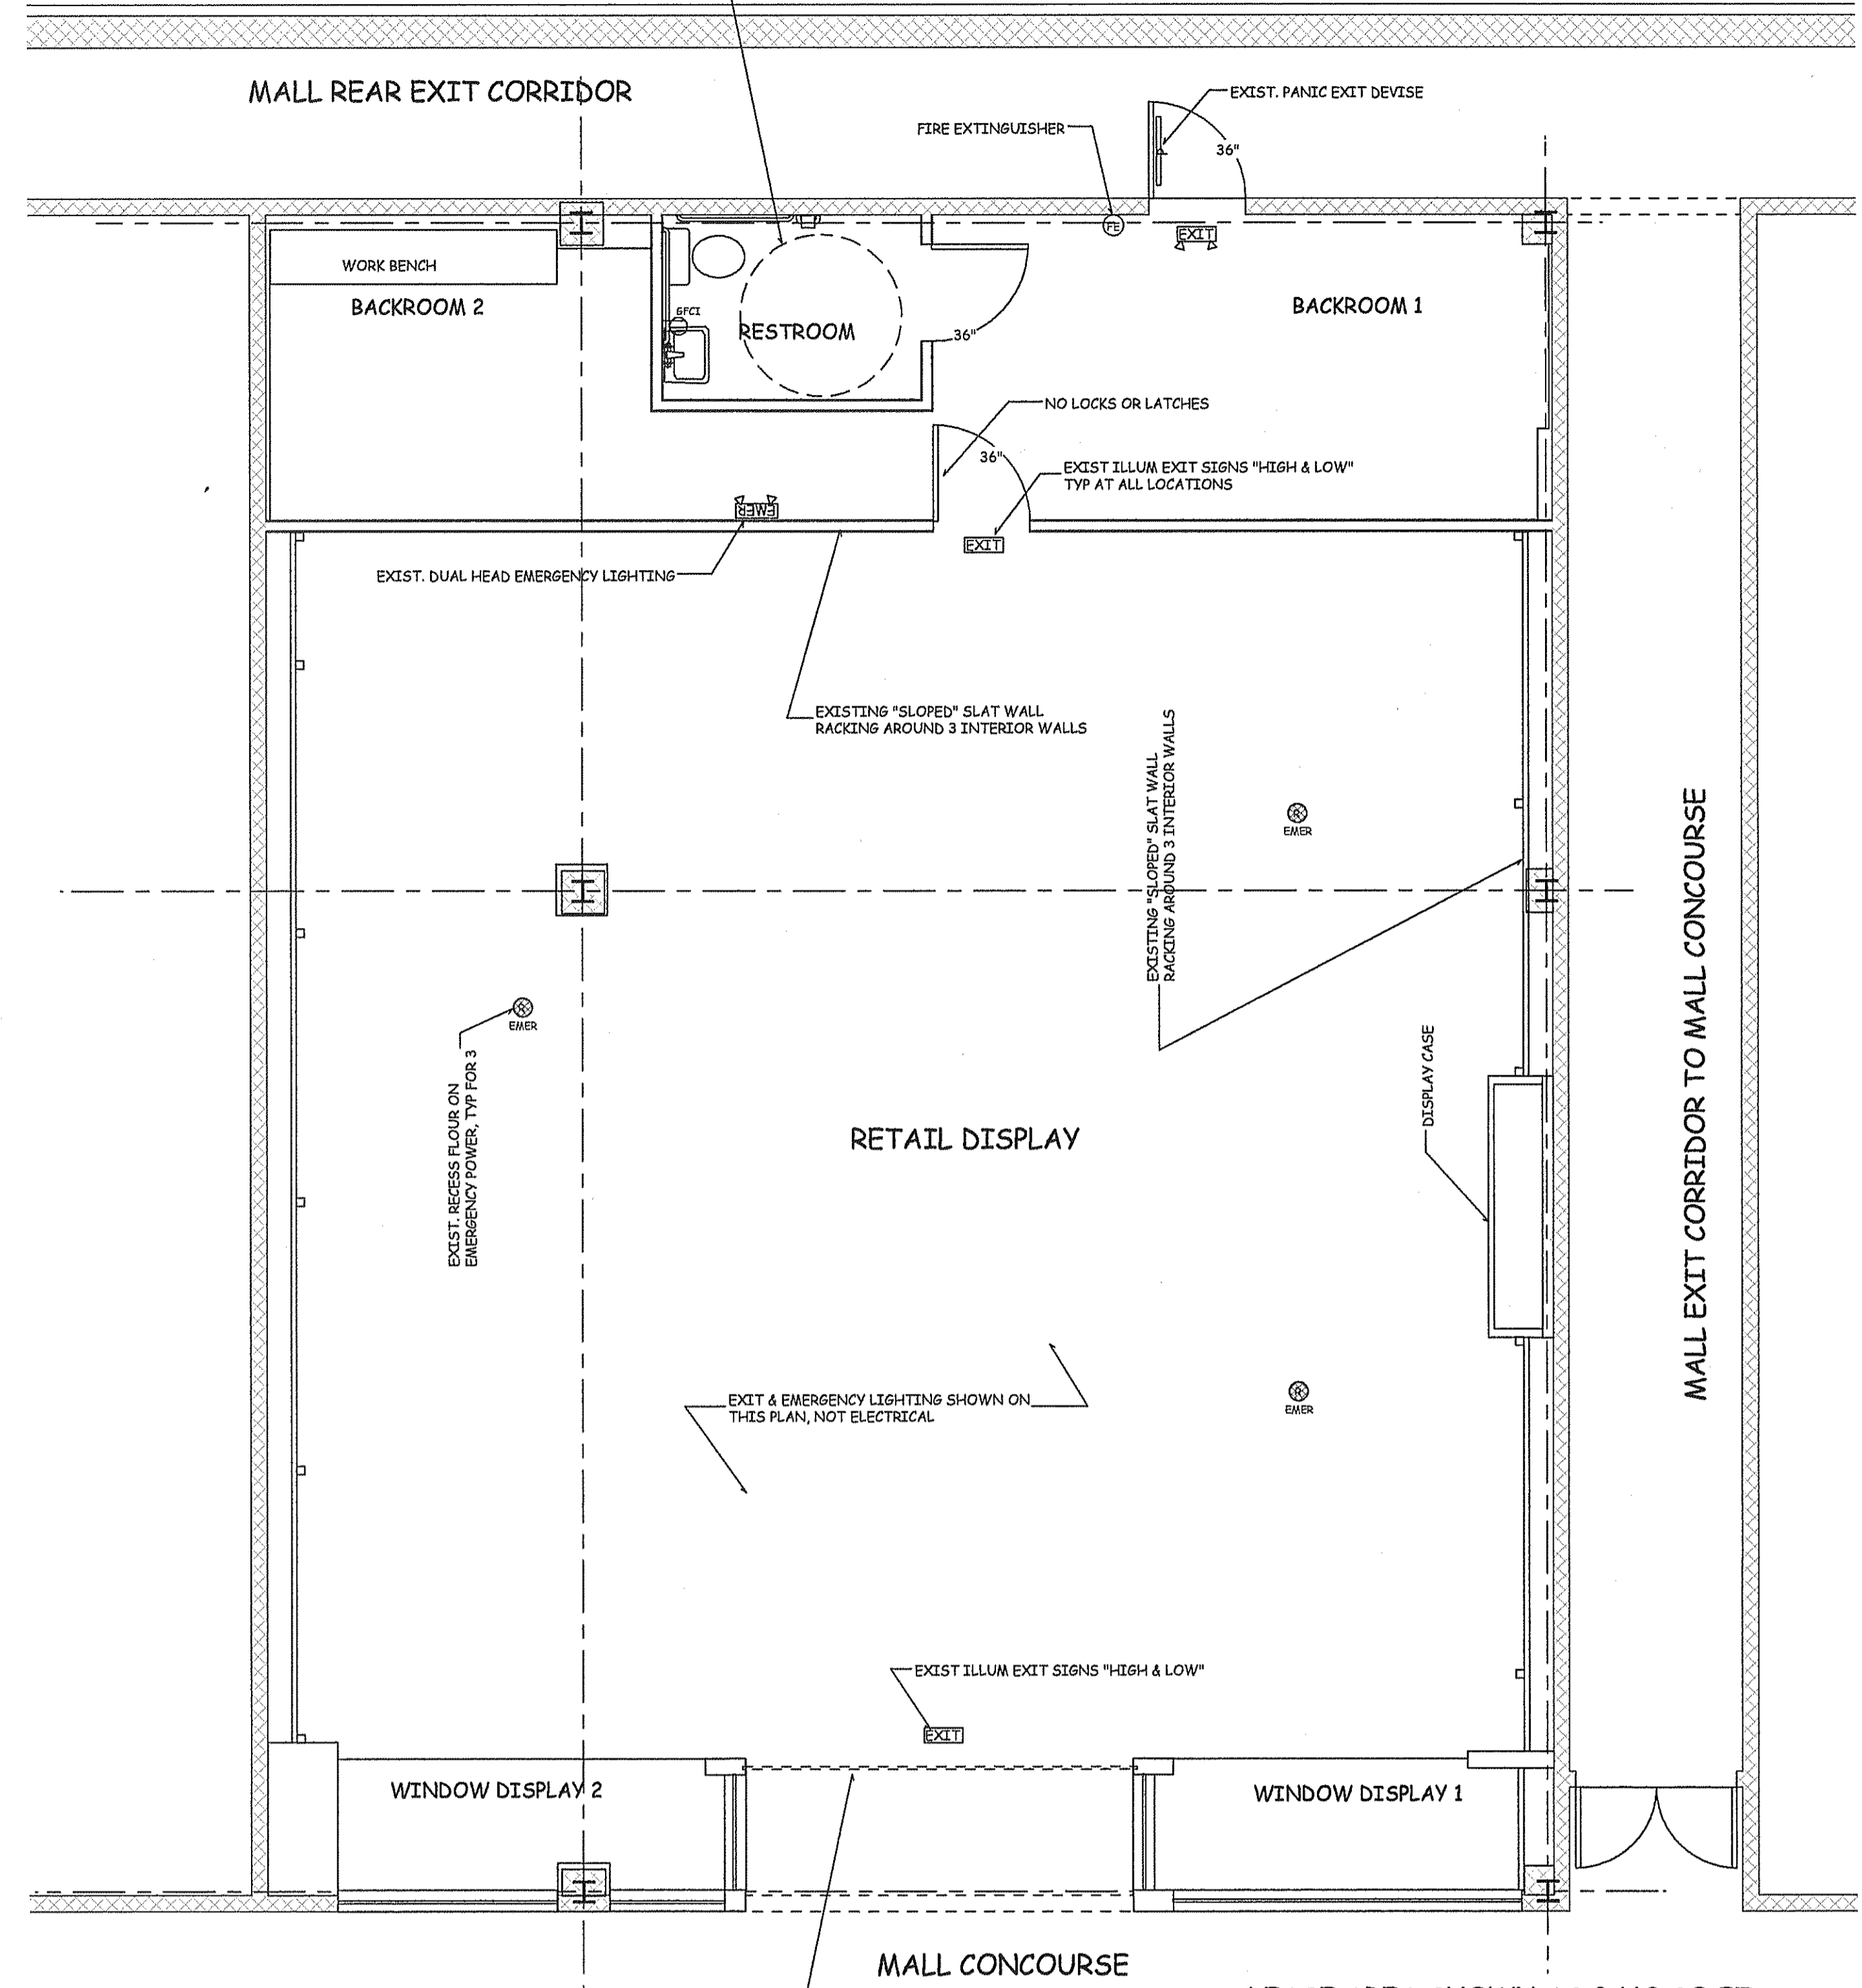


ADA RESTROOM: NO CHANGES
ALL FIXTURES, FITTINGS, AND HEIGHTS ARE CORRECT FOR
TIME WHEN LAST APPROVED.

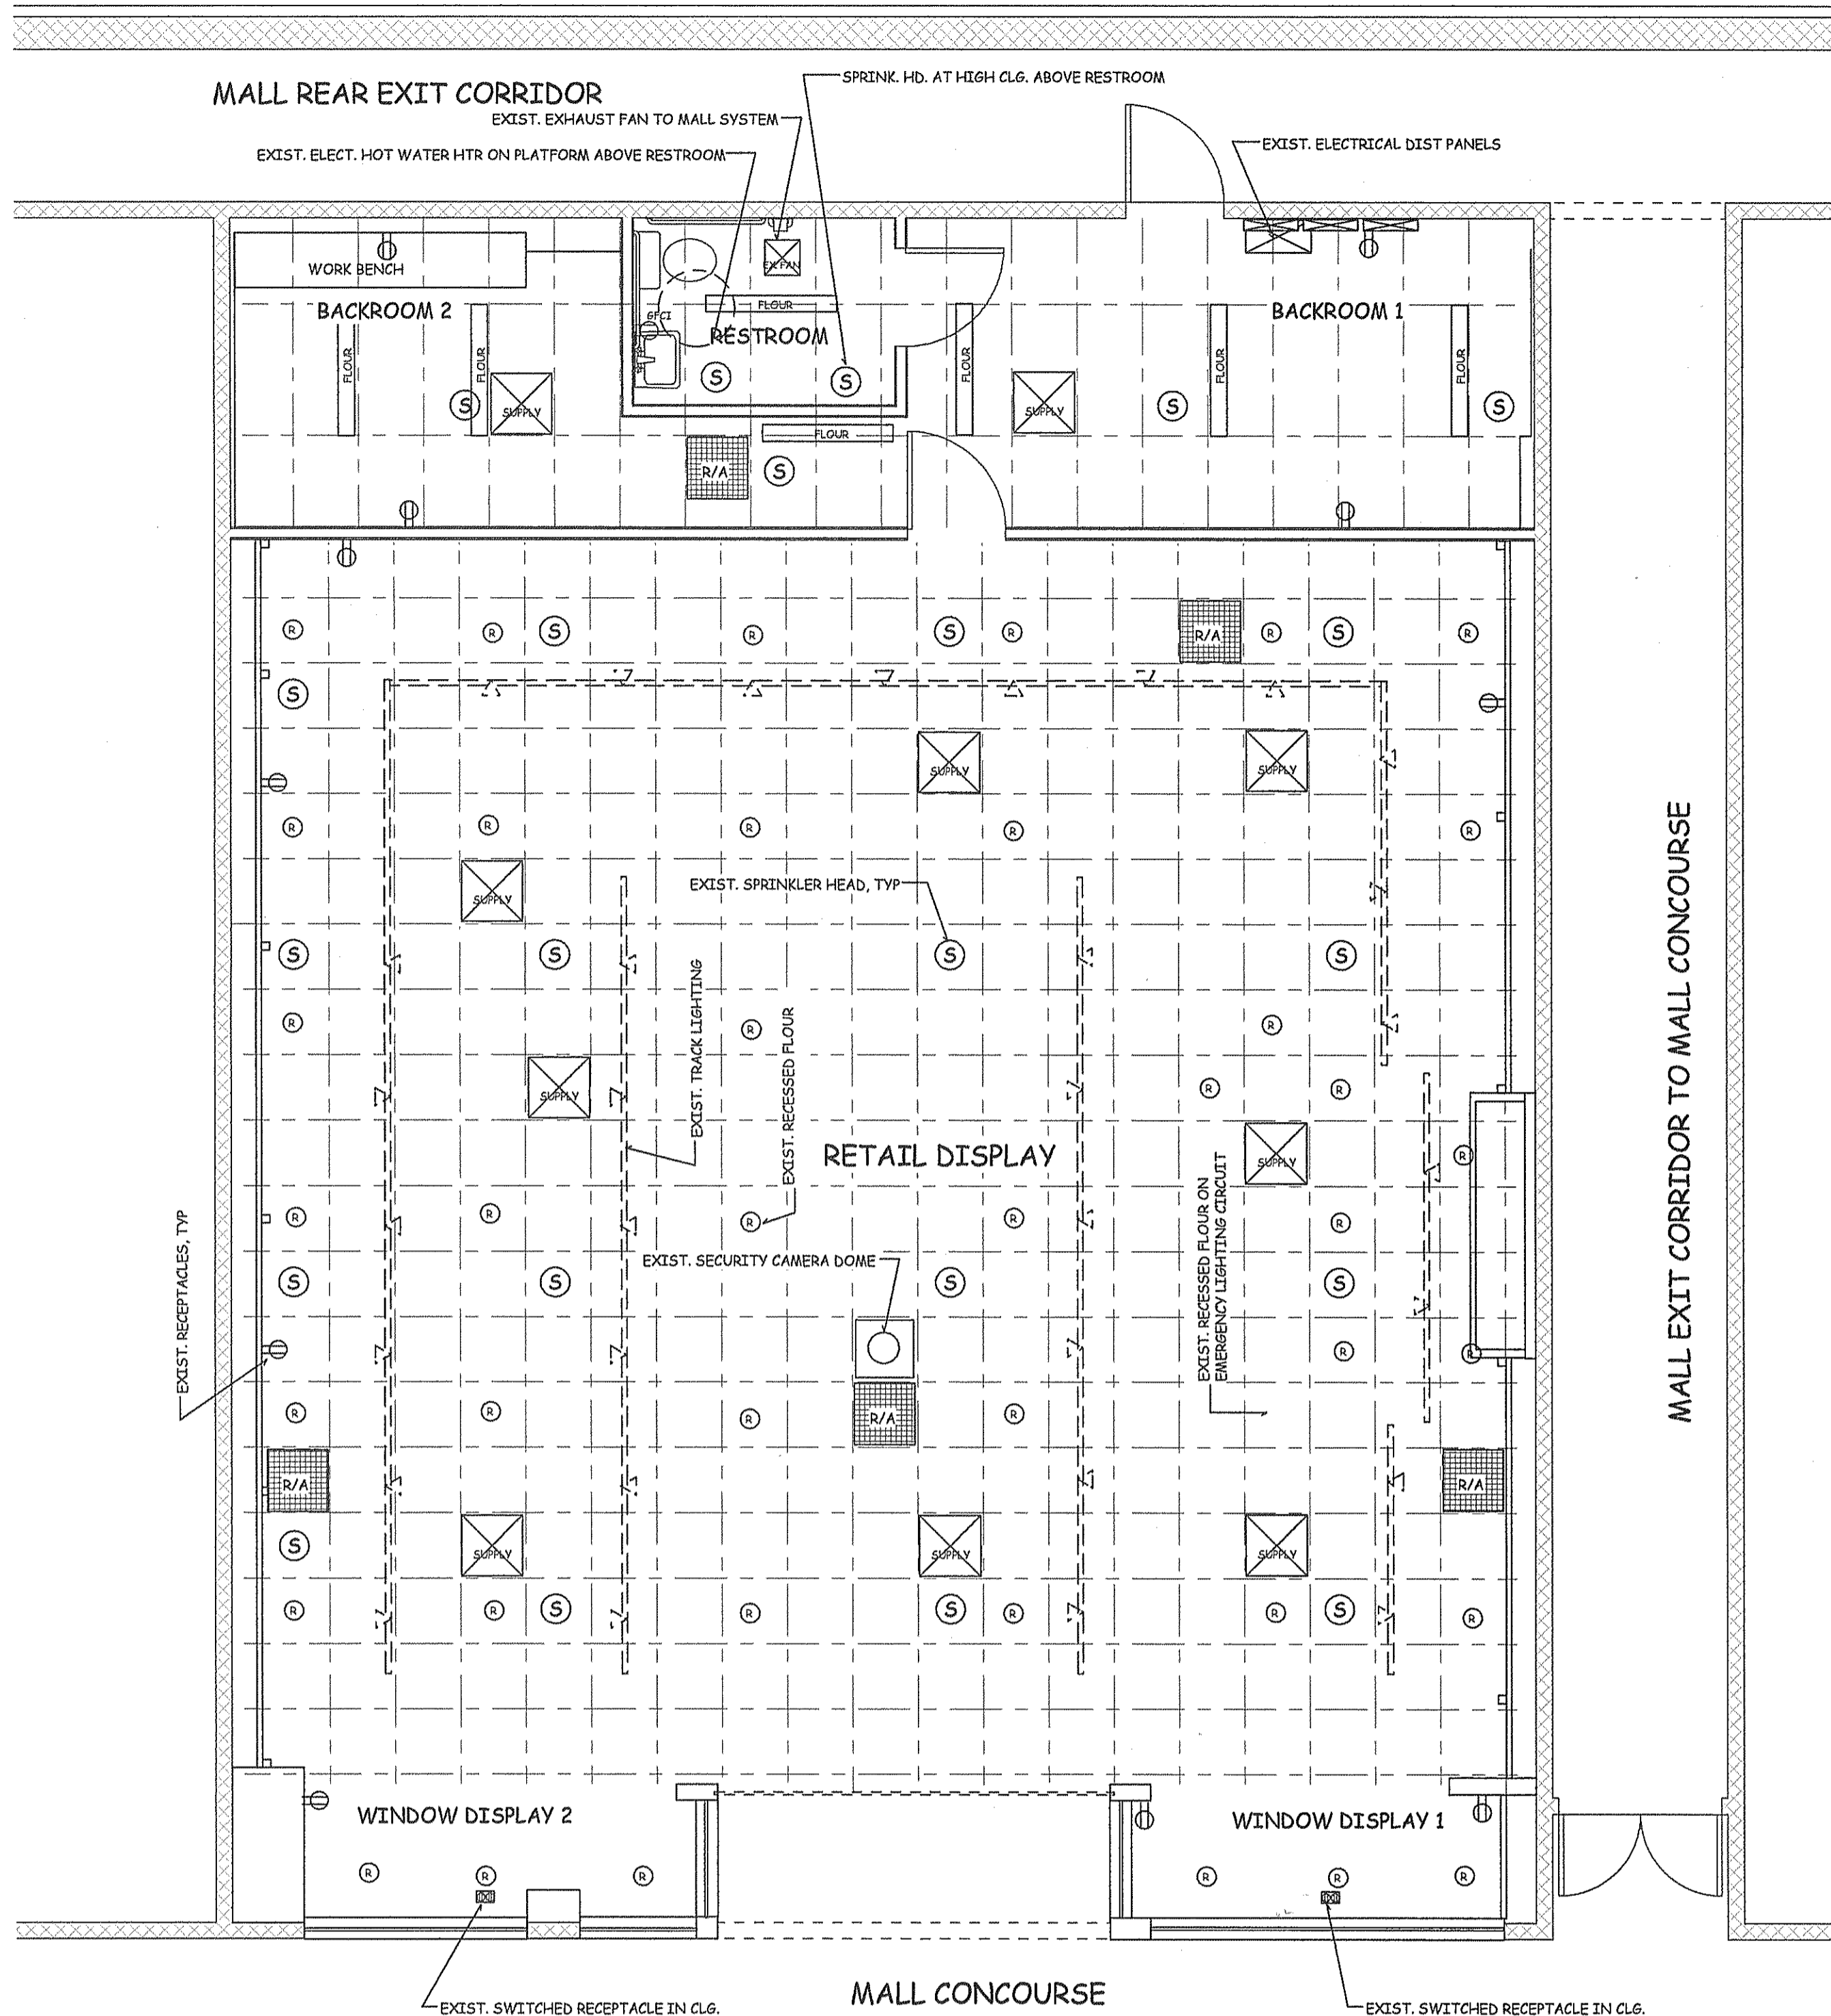

MONTGOMERYVILLE MALL: UNIT 1044
FIRST (LOWER) LEVEL


LEASE AREA SHOWN AS 2,162 SQ.FT.

SCALE 1/4" = 1'-0"


REFLECTED CEILING PLAN

FLOOR PLAN




EXISTING CONDITIONS

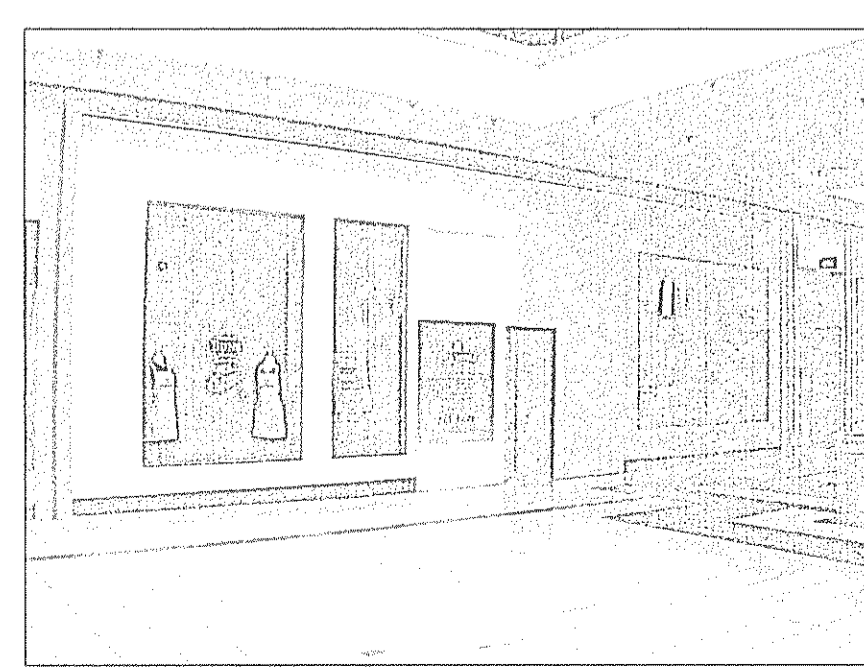

FROM MALL CONCOURSE

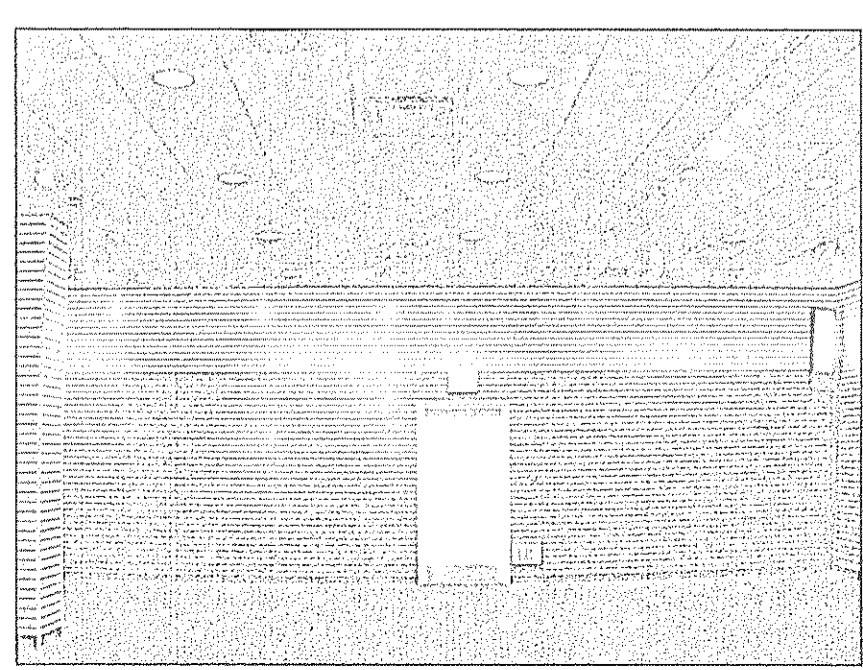

BACK WALL OF RETAIL AREA

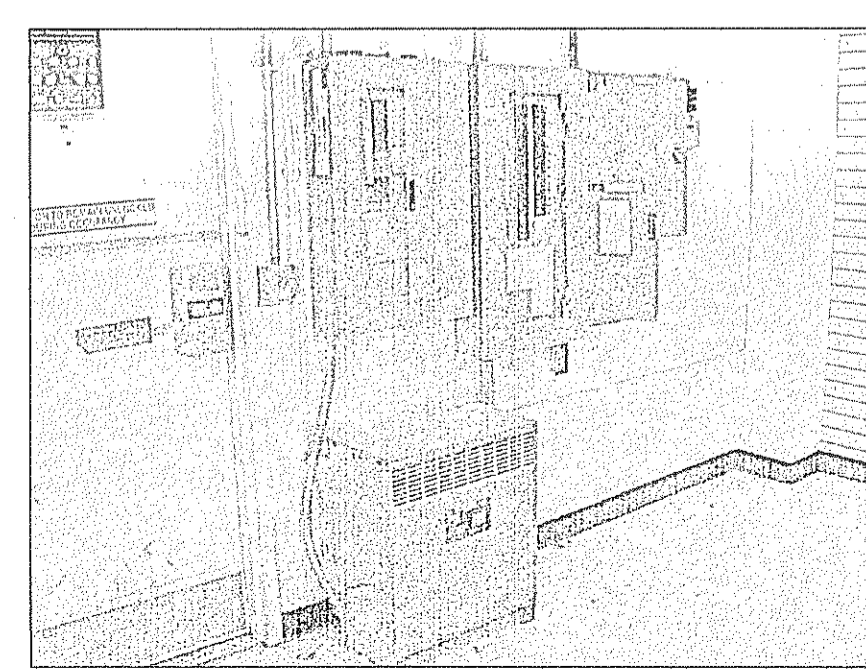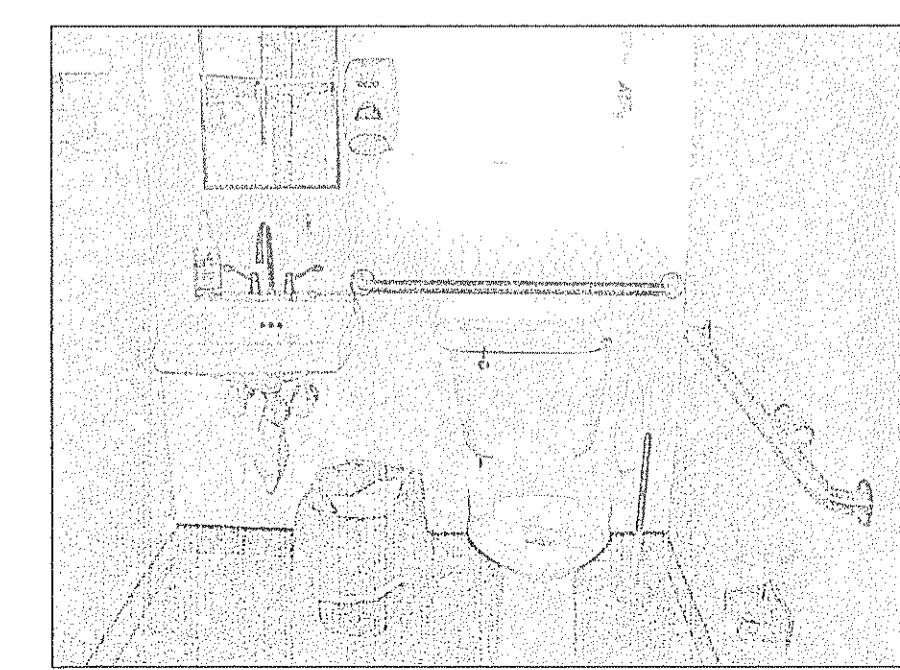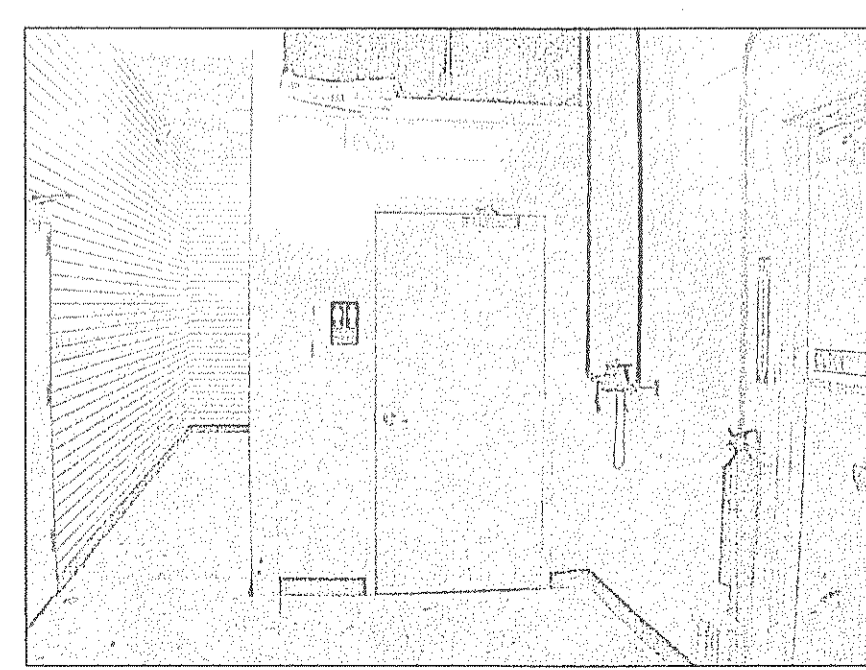

AT REAR EXIT DOOR

DATE	06-15-2011
REVISION DESCRIPTION	
START UP FOR BLDG PERMIT REVIEW	
REV. #	

NOT VALID FOR PERMITS
UNLESS AFFIXED WITH
EMBOSSED SEAL & ORIGINAL
SIGNATURE IN RED.

Eric C. Van Reed, Architect
Creative Design Associates, Inc.
ARCHITECTURE INTERIORS SITE & SPACE PLANNING
350 Callowhill Road
Charlton, PA 18914
Phone: 215-872-1155
www.ArchitectVision.com

Montgomeryville Mall: Unit 1044
TENANT FIT-OUT
MALLSTARS, LLC
MONTGOMERY TWP., MONTGOMERY CO., PA

Sheet No.
1
Comm. No.
11-2927 of 2

EXISTING CONDITIONS