



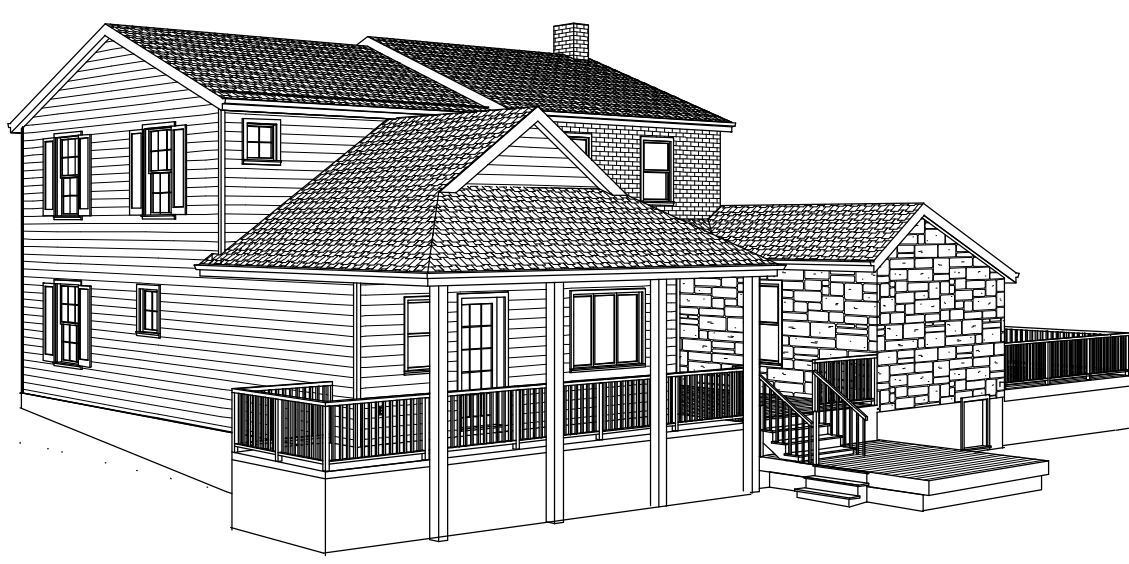


SOUTH EAST ELEVATION

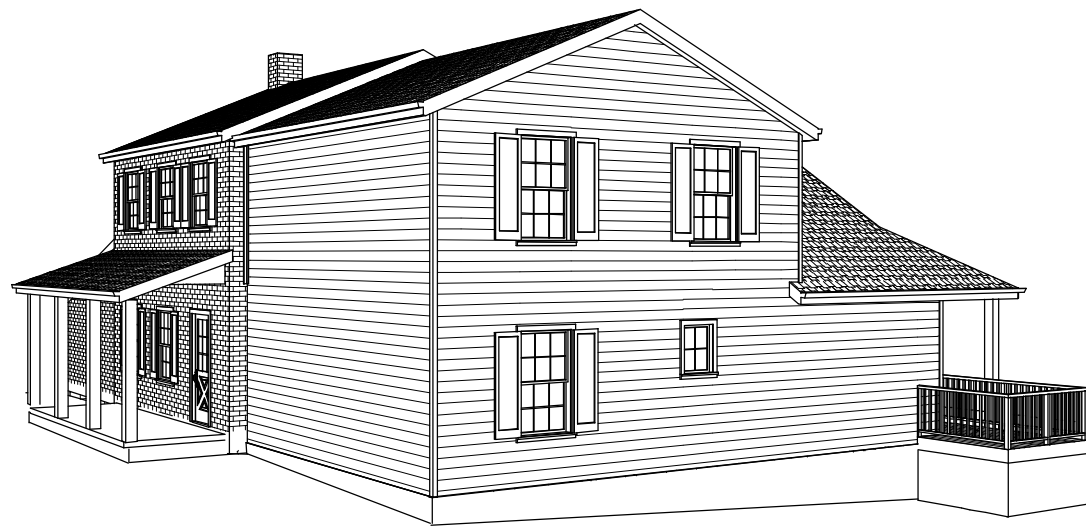

SOUTH WEST ELEVATION




WEST ELEVATION

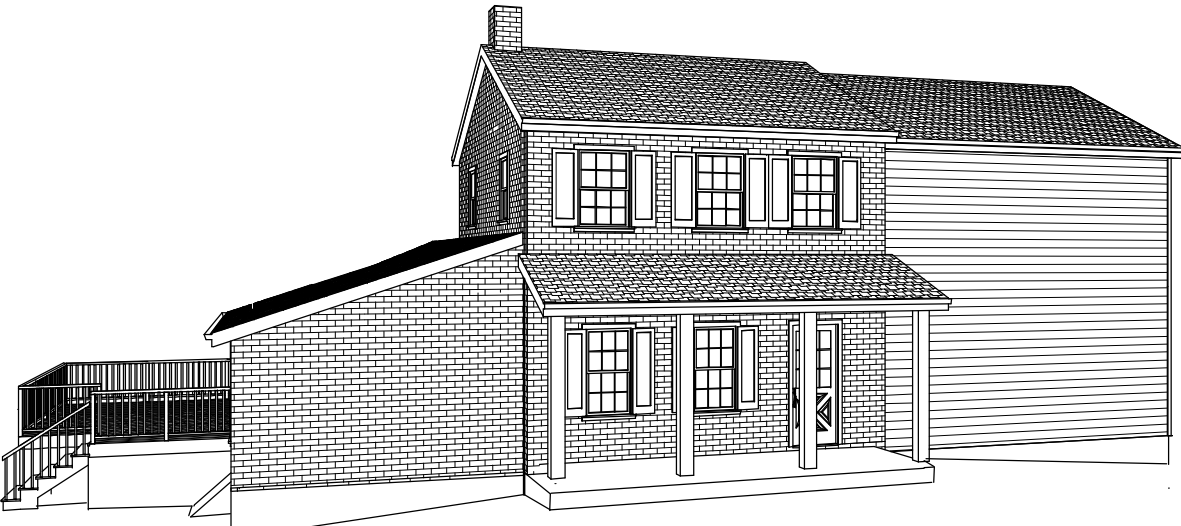

NORTH ELEVATION (RT. 73)



FRONT DOOR ELEVATION

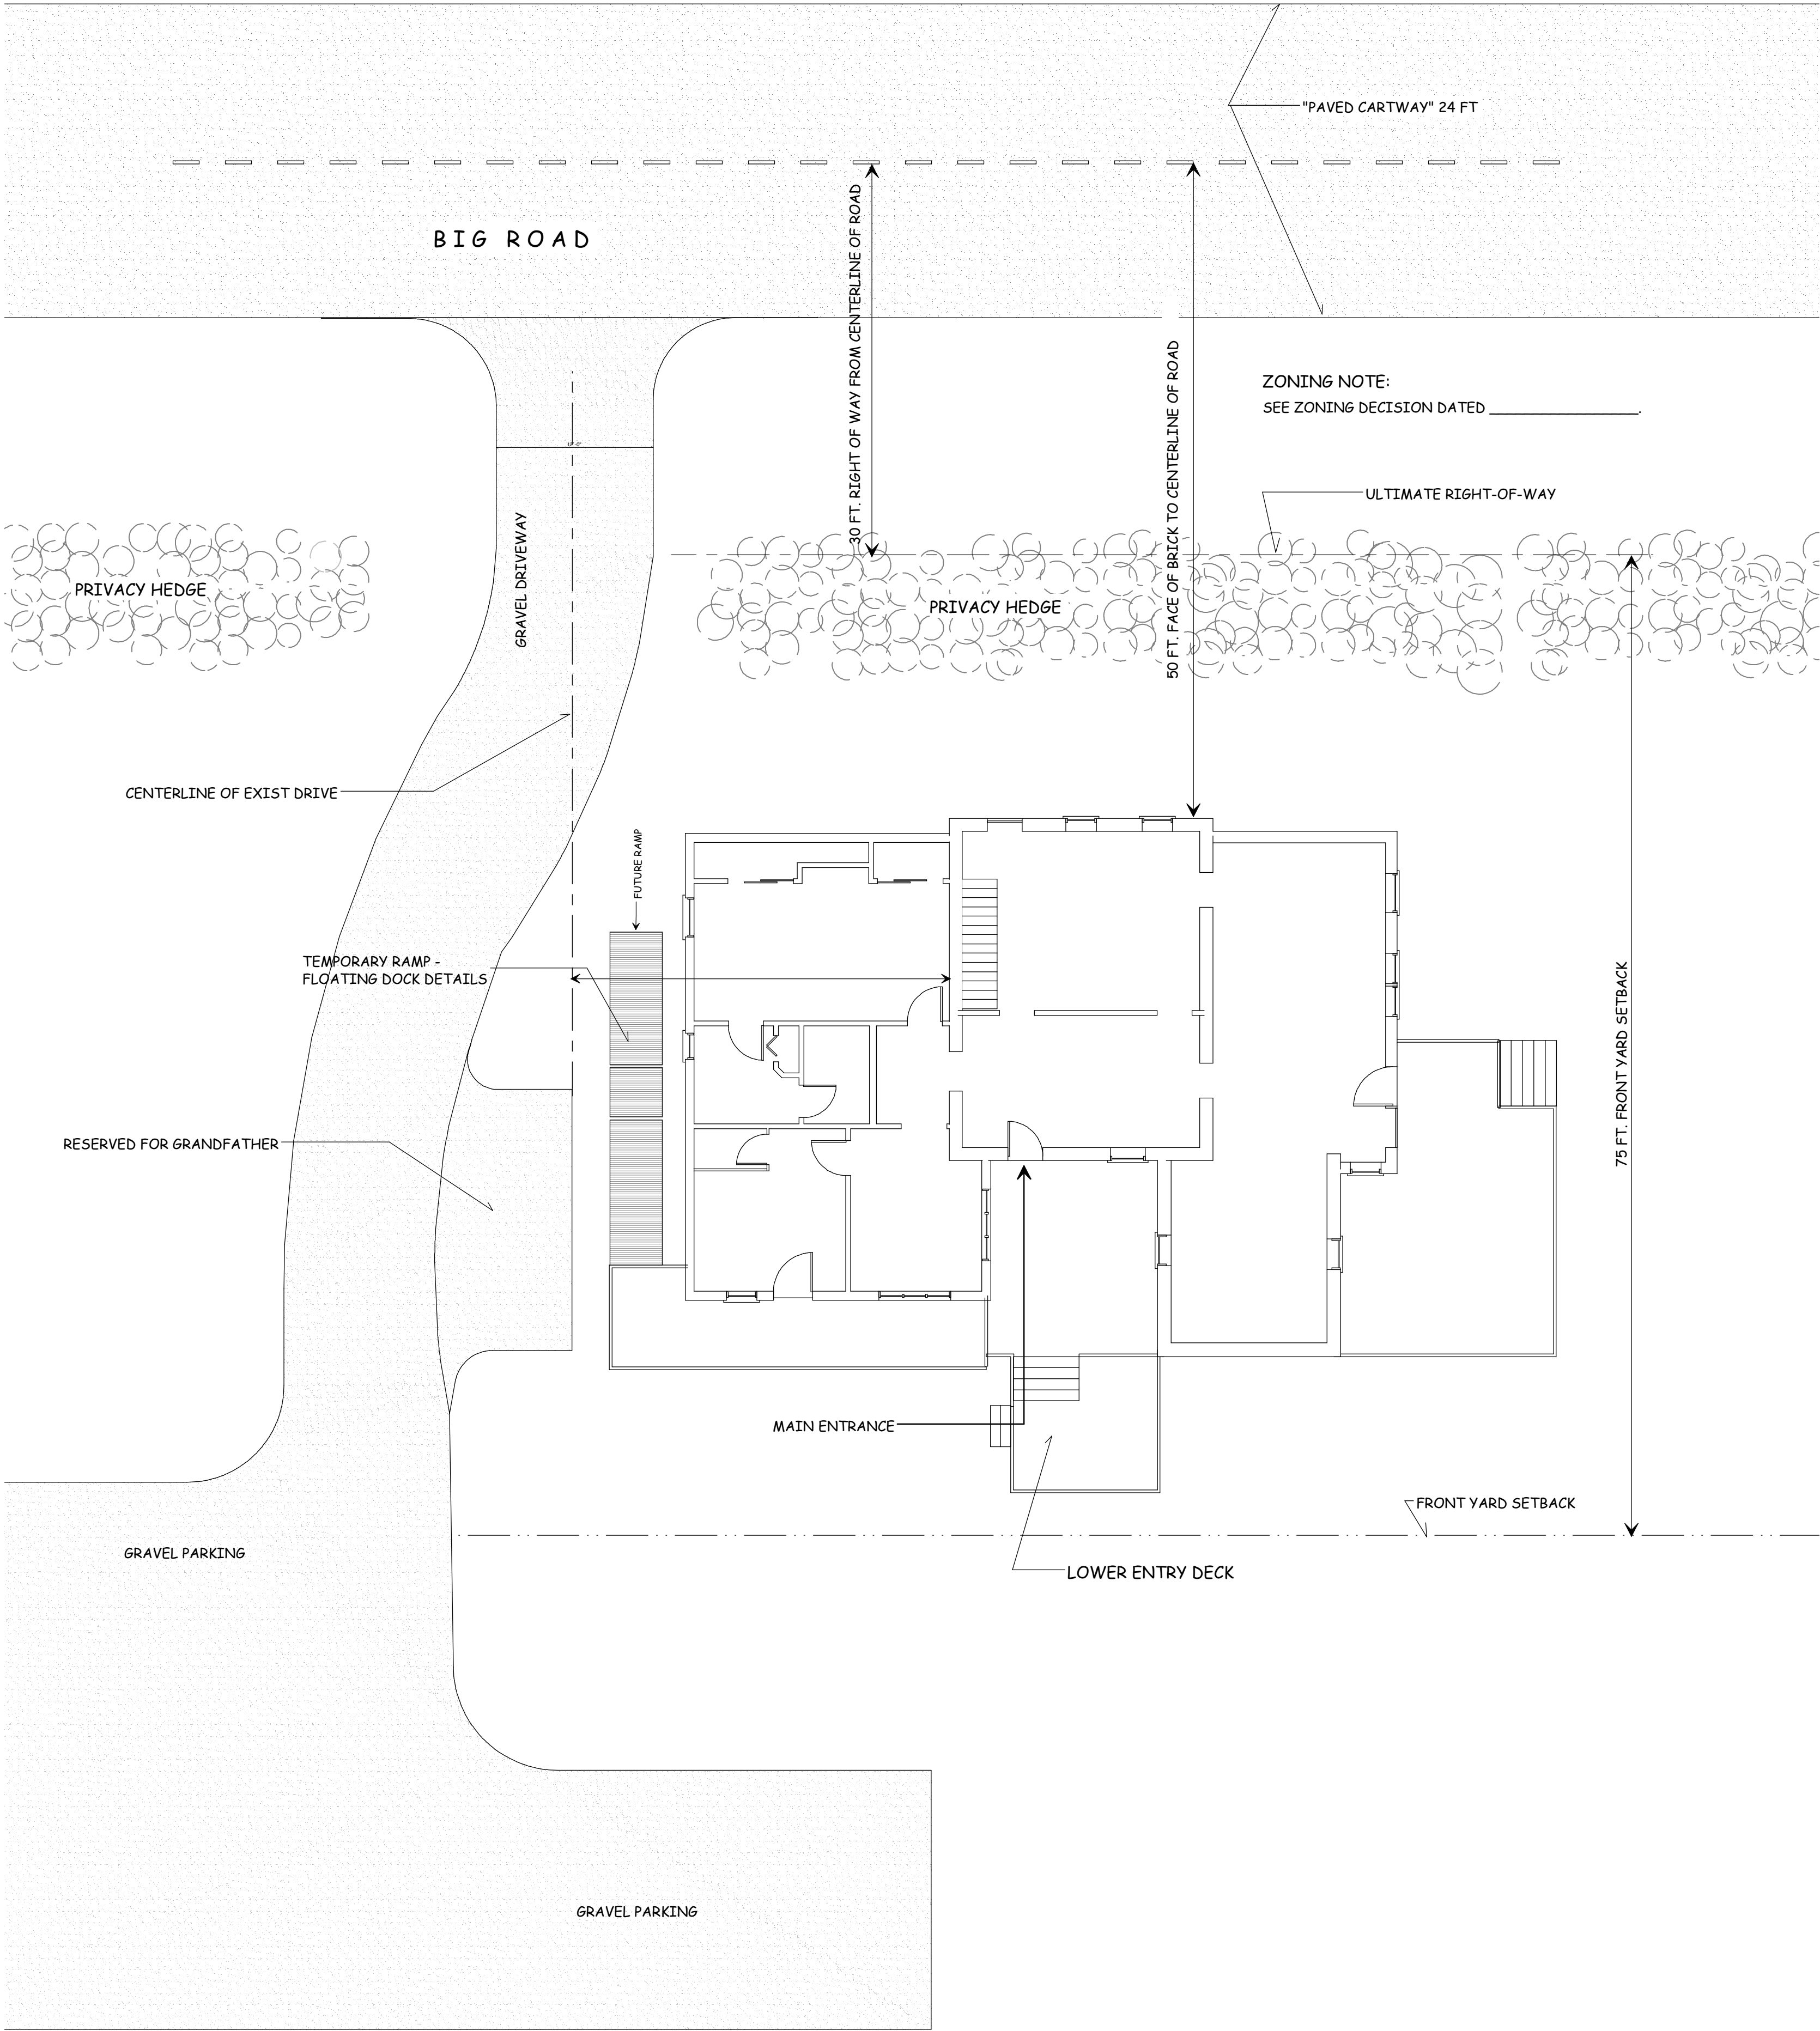

S I T E P L A N


1
1


SCALE: 1/8" = 1'-0"

PROGRESS for ESTIMATING

REV. #	REVISION DESCRIPTION	DATE
1	START UP	APRIL 24, 2019
2	PROGRESS	AUG 05, 2019
3		
4		
5		
6		
7		
8		
9		
10		

ONLY VALID FOR PERMITS w/
EMBOSSED SEAL & ORIGINAL
"RED" SIGNATURE

 

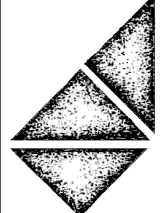

Eric C. Van Reed, Architect
PA REG RA080811X





Creative Design Assoc. Inc.

ARCHITECTURE • INTERIORS • SITE & SPACE PLANNING

350 Callowhill Road
Challott, PA 18814

Voice: 215-672-1155
www.ArchitectVision.com

3 2 2 4 B i g R o a d
RESIDENTIAL ADDITION
UPPER FREDERICK TOWNSHIP, MONTGOMERY Co., PENNSYLVANIA

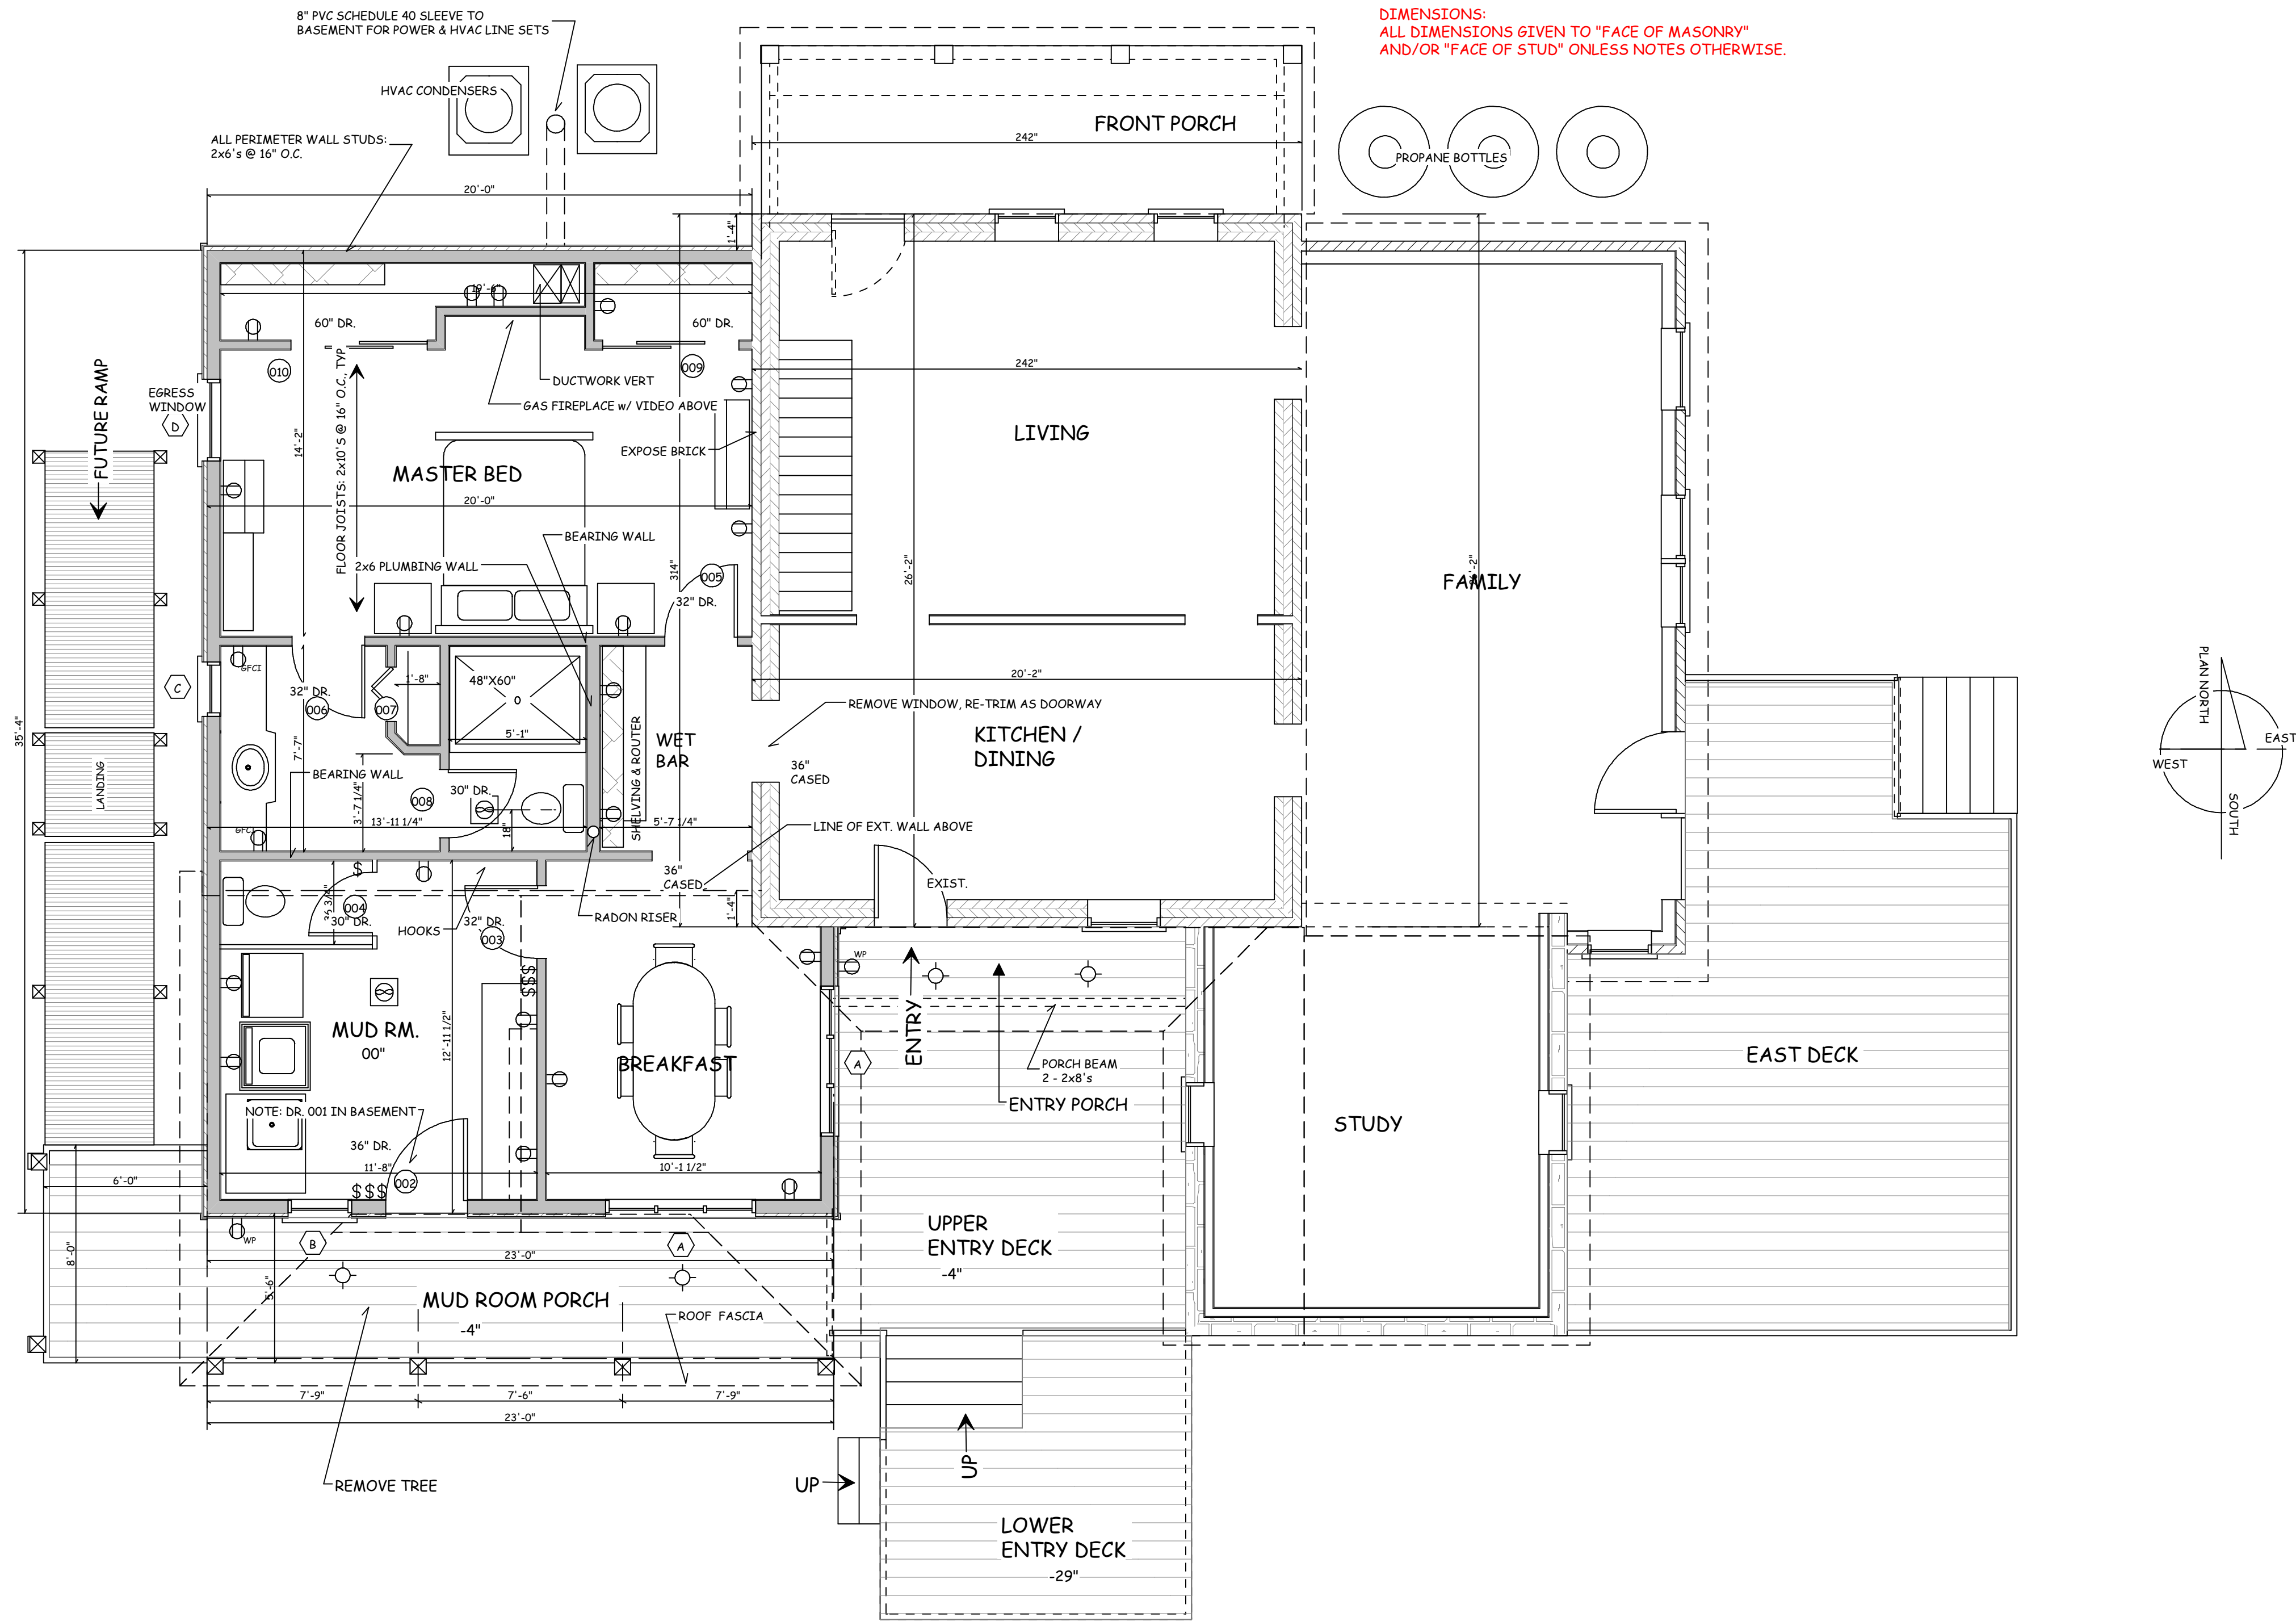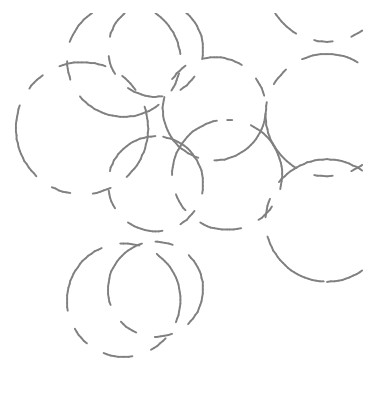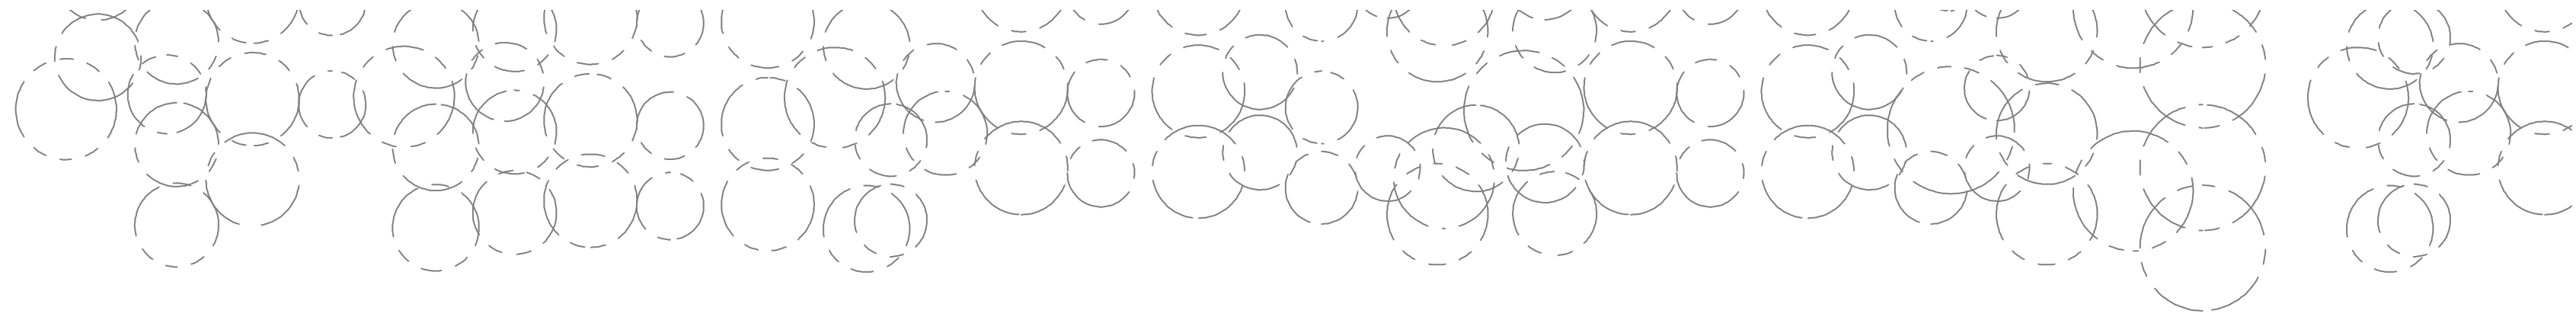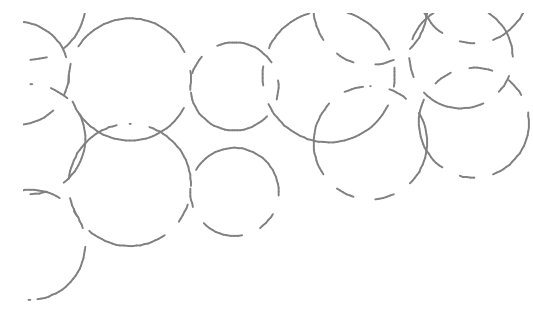

1
2

FIRST FLOOR PLAN

SCALE 1/4" = 1'-0"

PROGRESS for ESTIMATING

REV. #	REVISION DESCRIPTION	DATE
1	START UP	APRIL 24, 2019
2	PROGRESS	AUG 05, 2019
3		
4		
5		
6		
7		
8		
9		
10		

ONLY VALID FOR PERMITS w/
EMBOSSED SEAL & ORIGINAL
"RED" SIGNATURE


Eric C. Van Reed, Architect
PA REG RA008011X
Creative Design Assoc., Inc.
ARCHITECTURE • INTERIORS • SITE & SPACE PLANNING
350 Callowhill Road
Chalfont, PA 18814
Voice: 215-672-1155
www.ArchitectVision.com

3224 Big Road
RESIDENTIAL ADDITION
UPPER FREDERICK TOWNSHIP, MONTGOMERY Co., PENNSYLVANIA


Sheet No.

2

Comm. No.
2019-3082 of

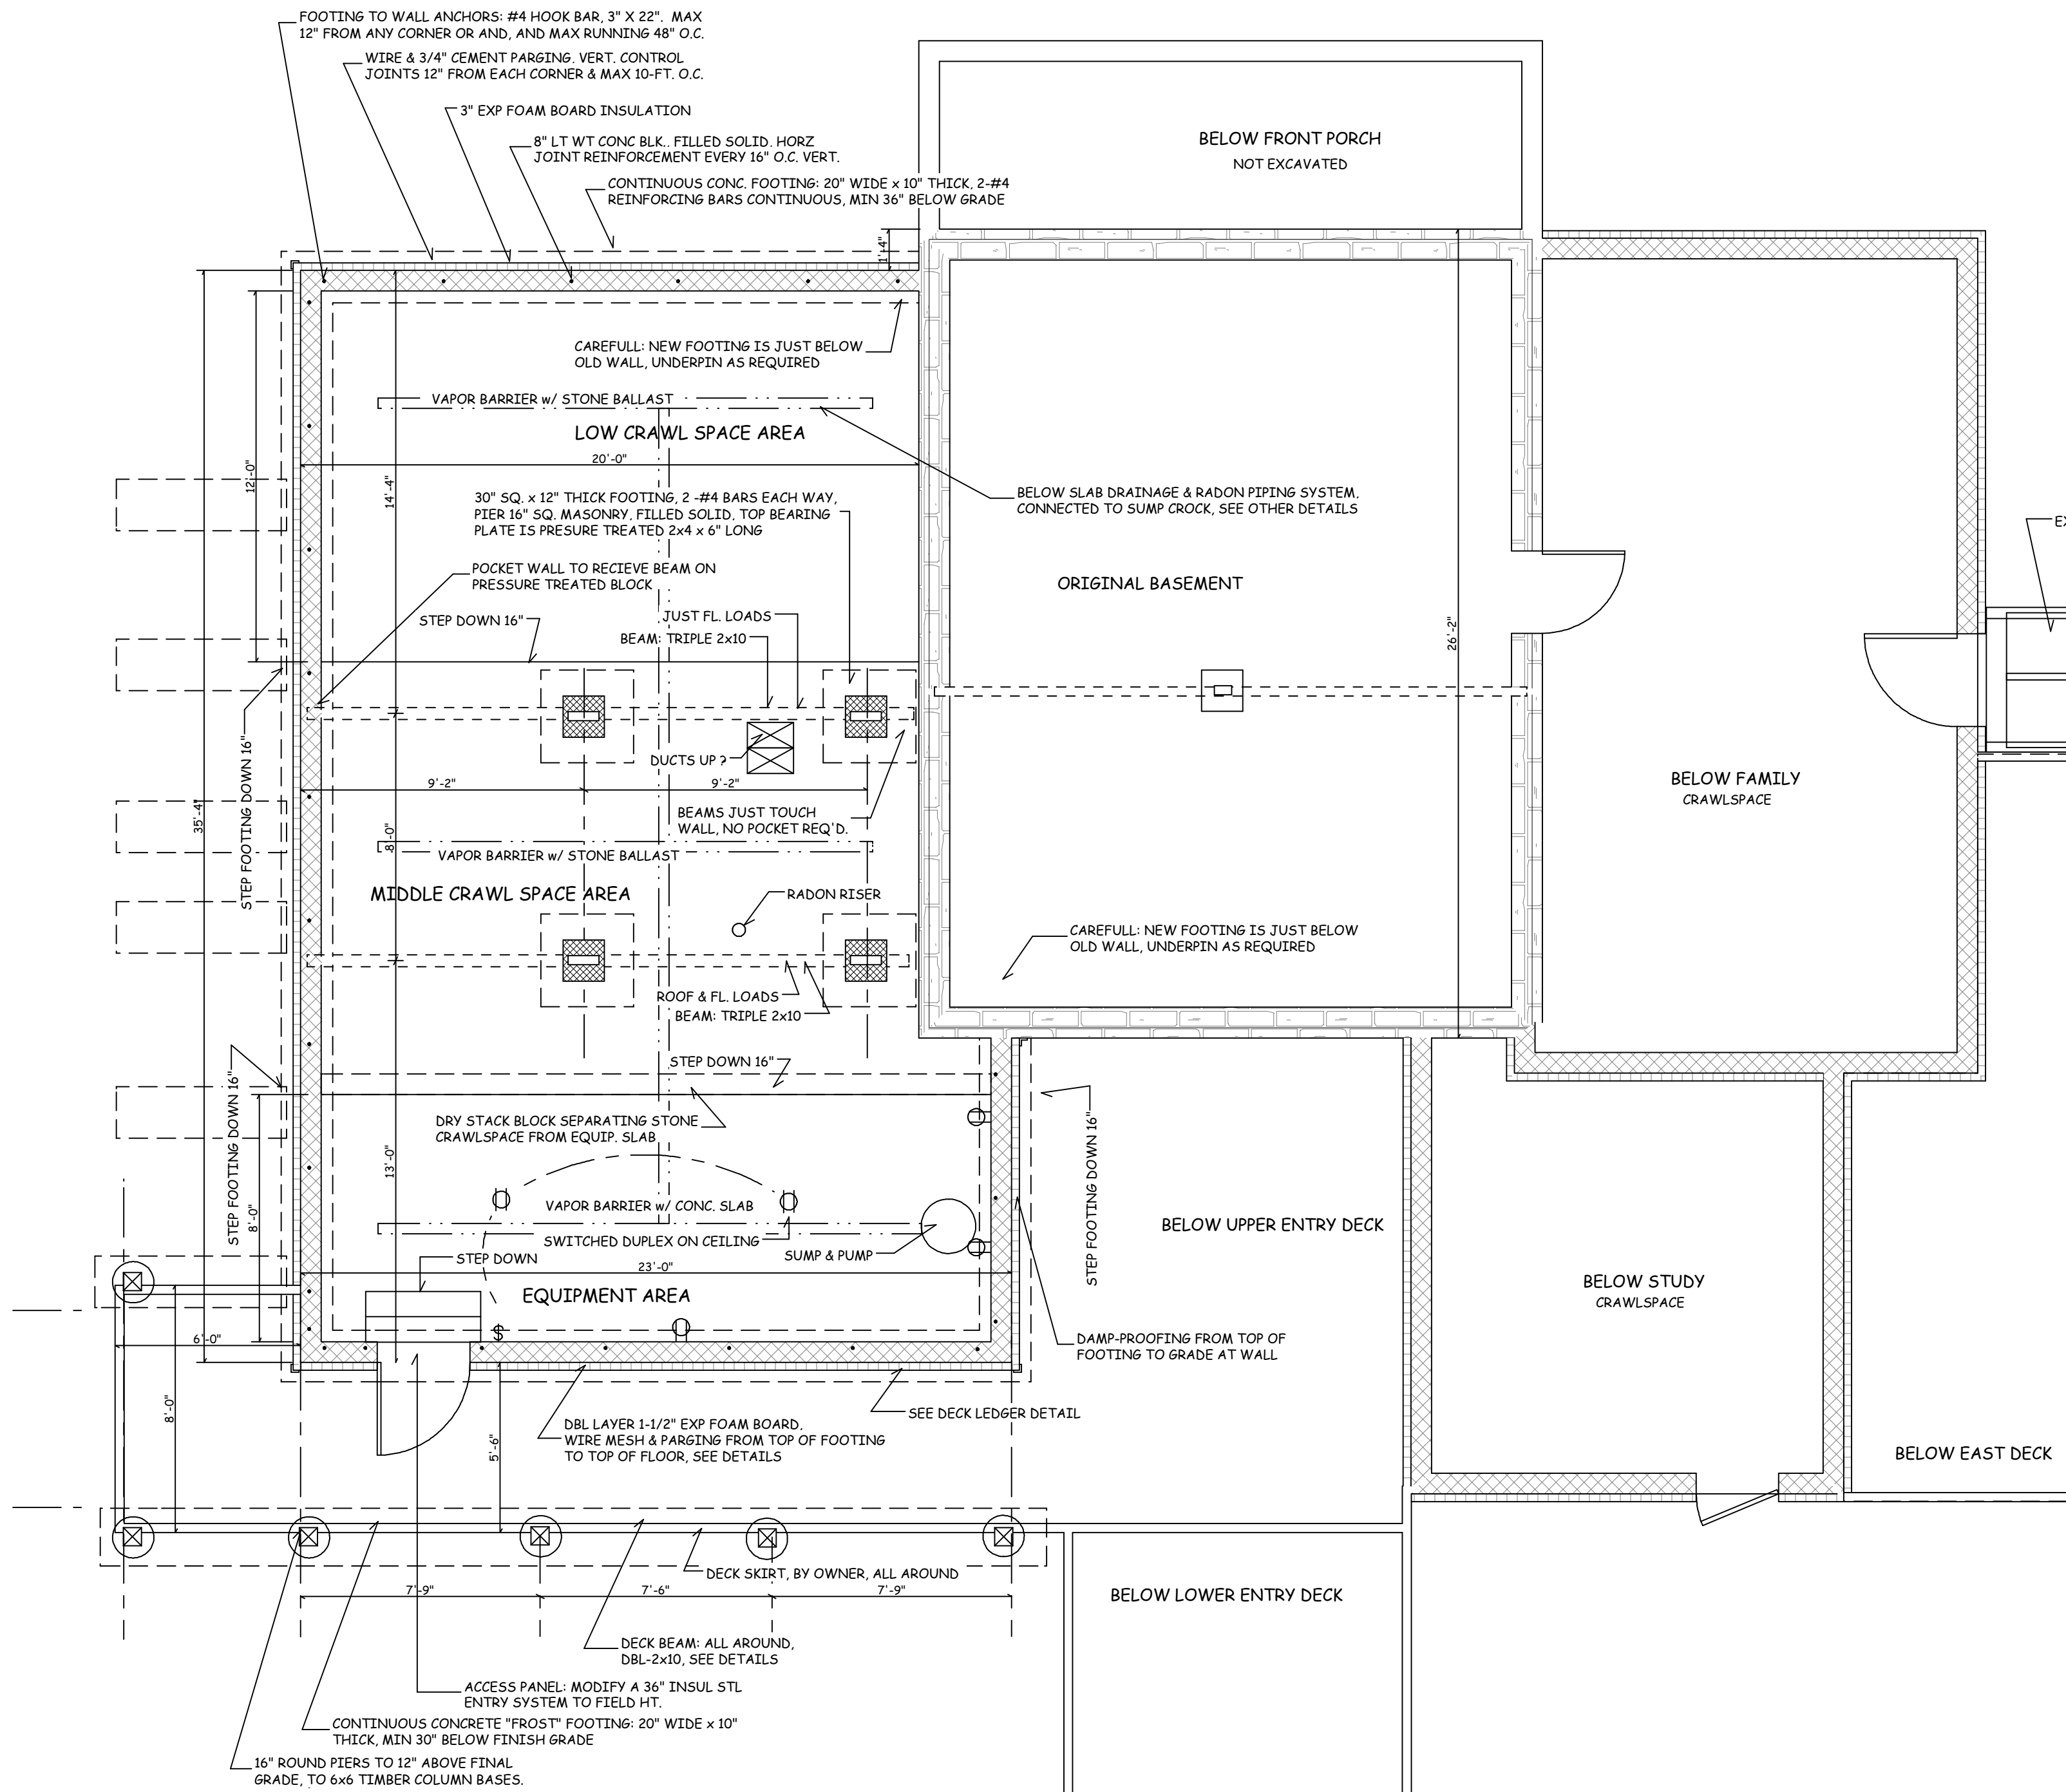


BASEMENT & FOUNDATION PLAN

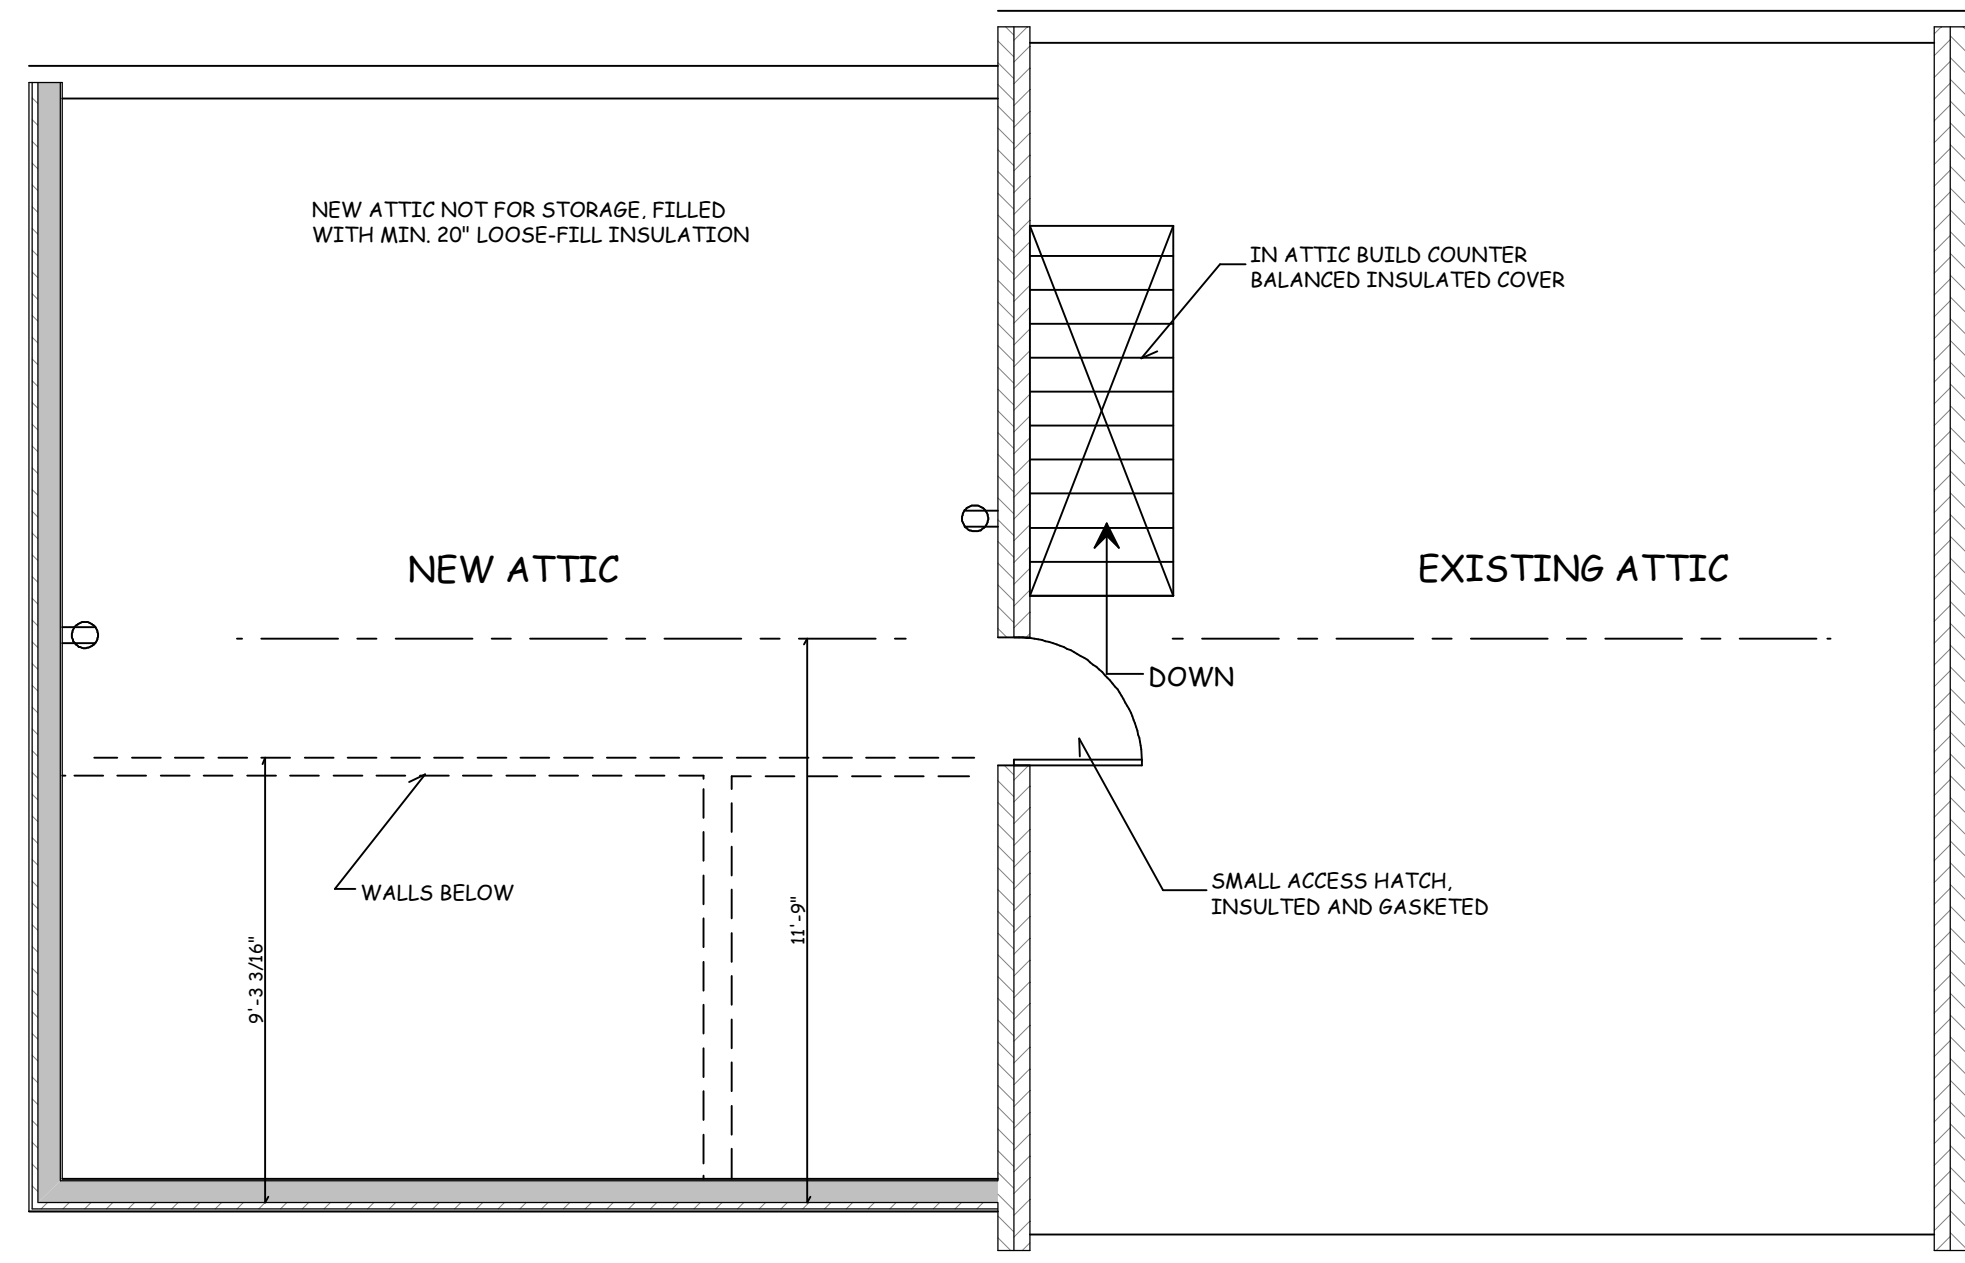

ATTIC FLOOR PLAN

SCALE 1/4" = 1'-0"

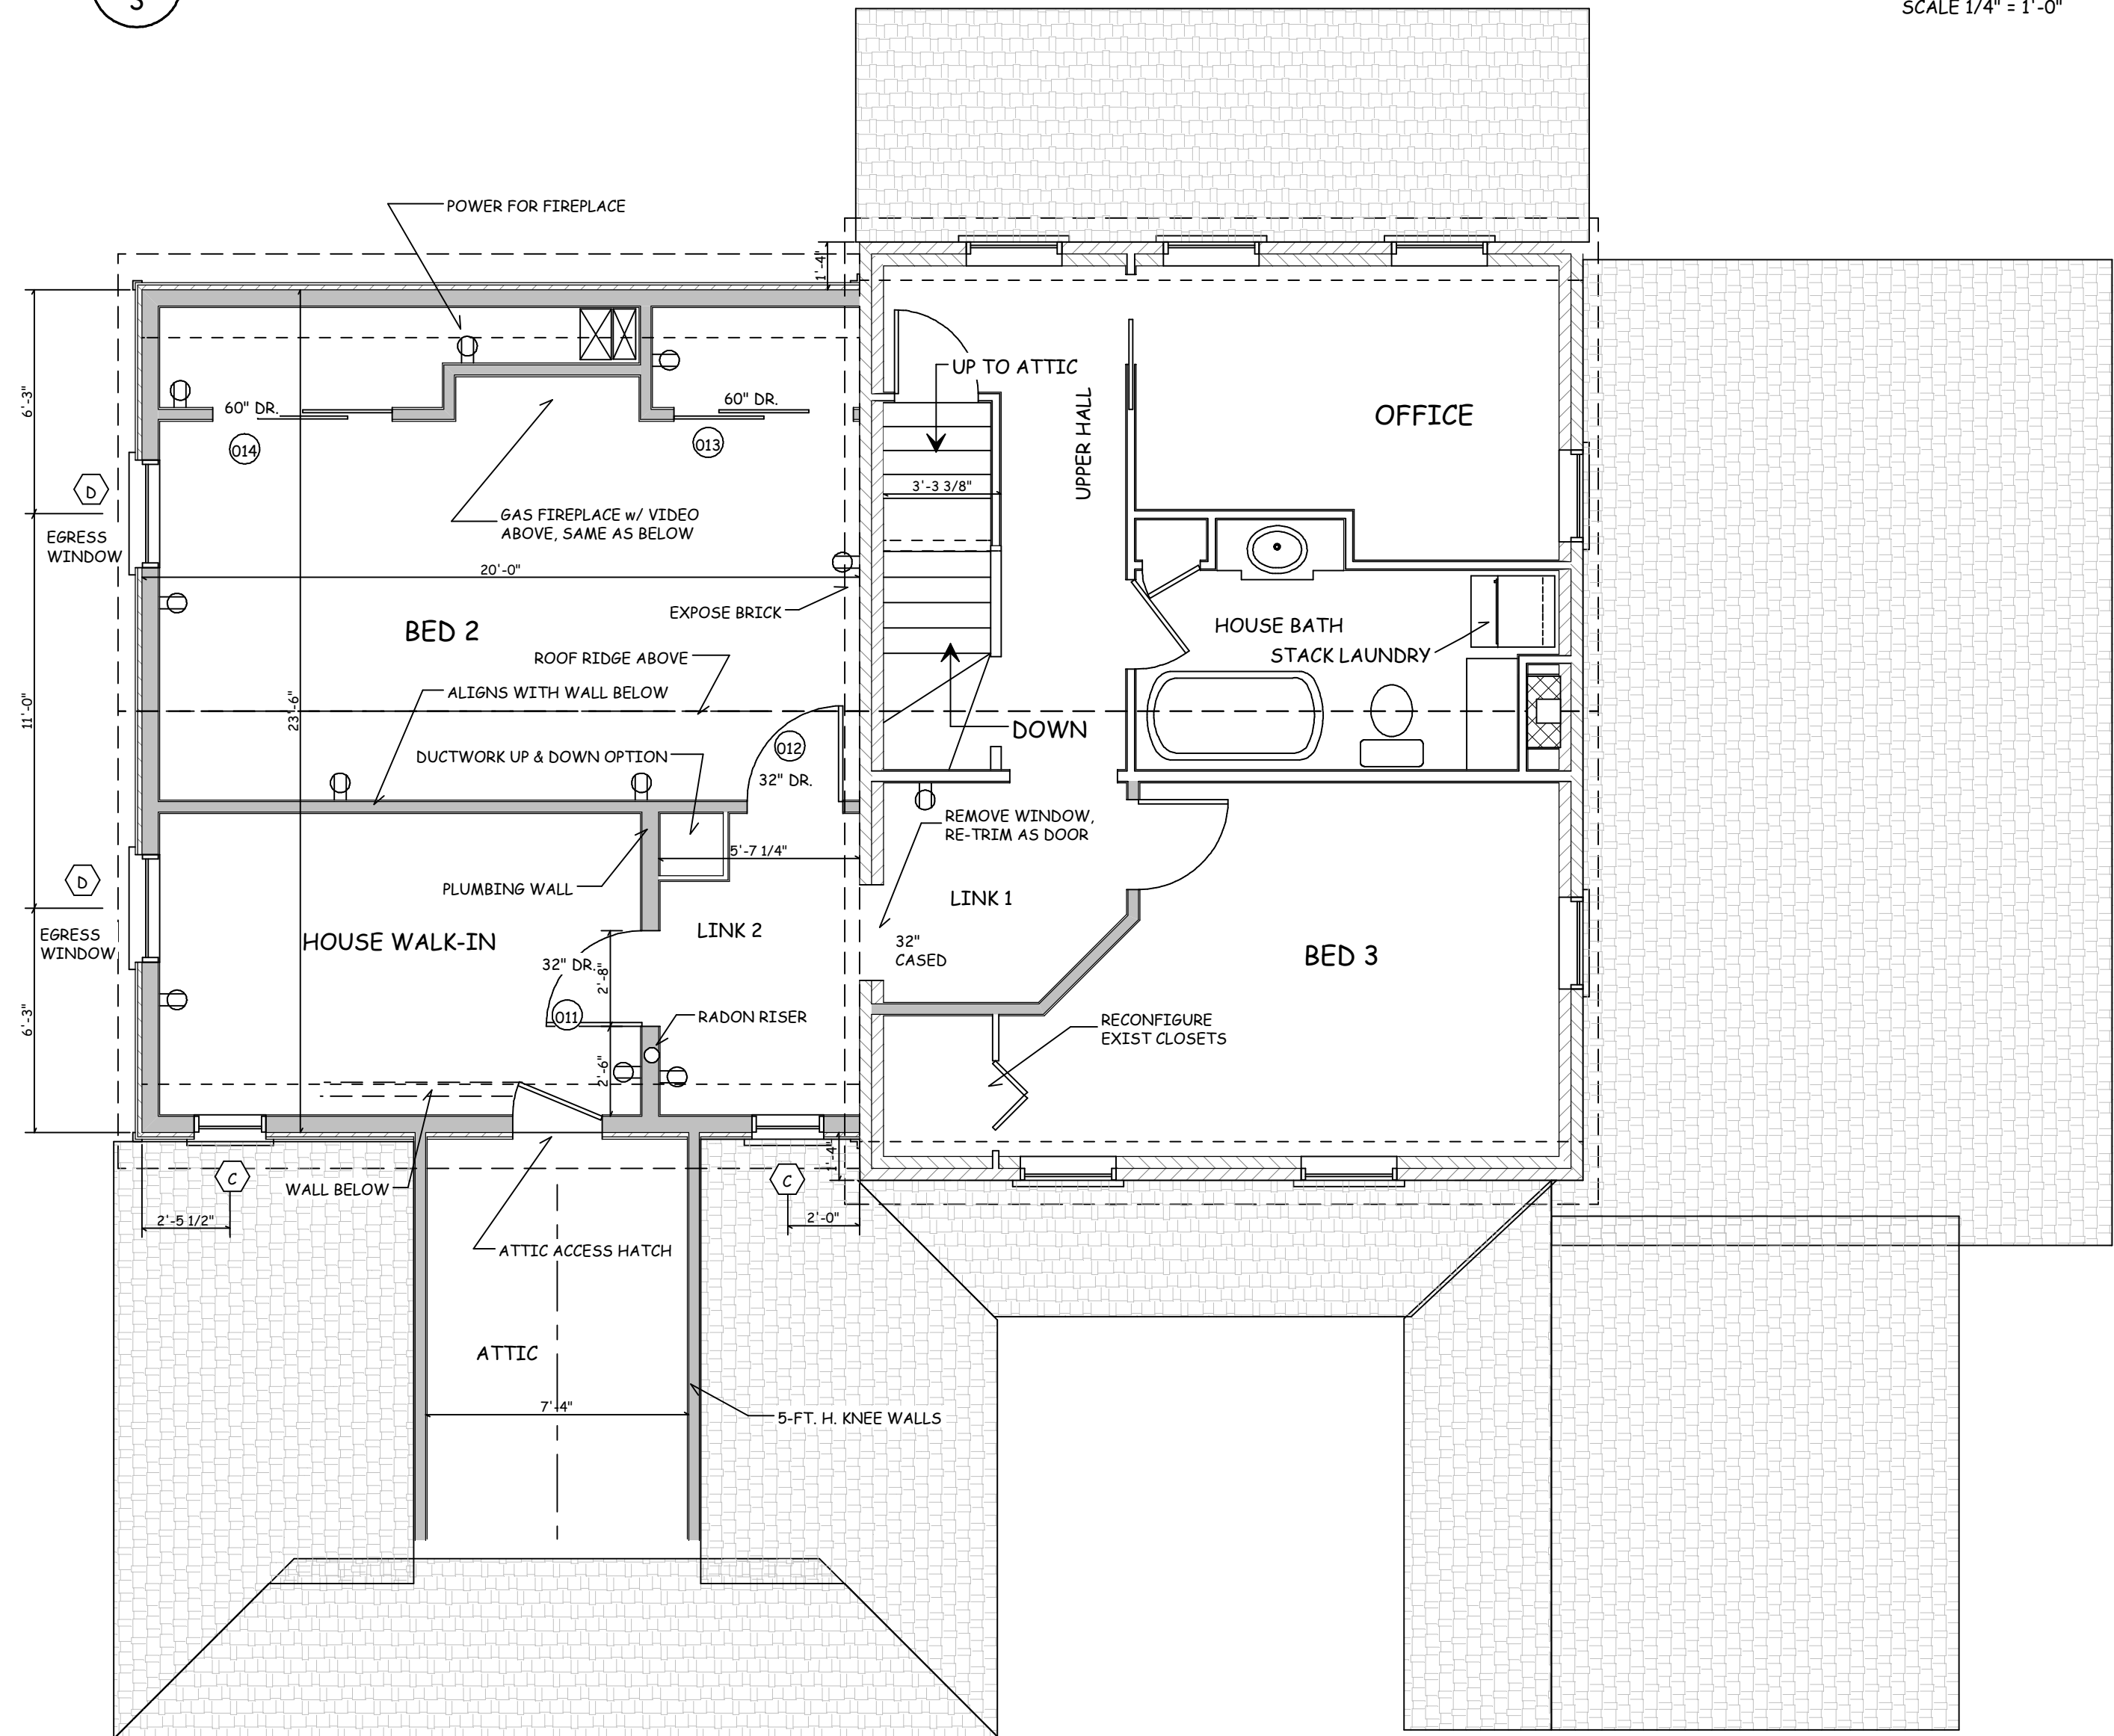

SECOND FLOOR PLAN

SCALE 1/4" = 1'-0"



PROGRESS for ESTIMATING

REV. #	REVISION DESCRIPTION	DATE
1	START UP	APRIL 24, 2019
2	PROGRESS	AUG 05, 2019
3		
4		
5		
6		
7		
8		
9		
10		

ONLY VALID FOR PERMITS w/ EMBOSSED SEAL & ORIGINAL "RED" SIGNATURE

Eric C. Van Reed, Architect
PAREG RA08011X
Creative Design Assoc., Inc.
ARCHITECTURE • INTERIORS • SITE & SPACE PLANNING
Voice: 215-672-1155
www.ArchitectVision.com
350 Callowhill Road
Chalfont, PA 18914

3224 Big Road
RESIDENTIAL ADDITION
UPPER FREDERICK TOWNSHIP, MONTGOMERY Co., PENNSYLVANIA

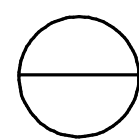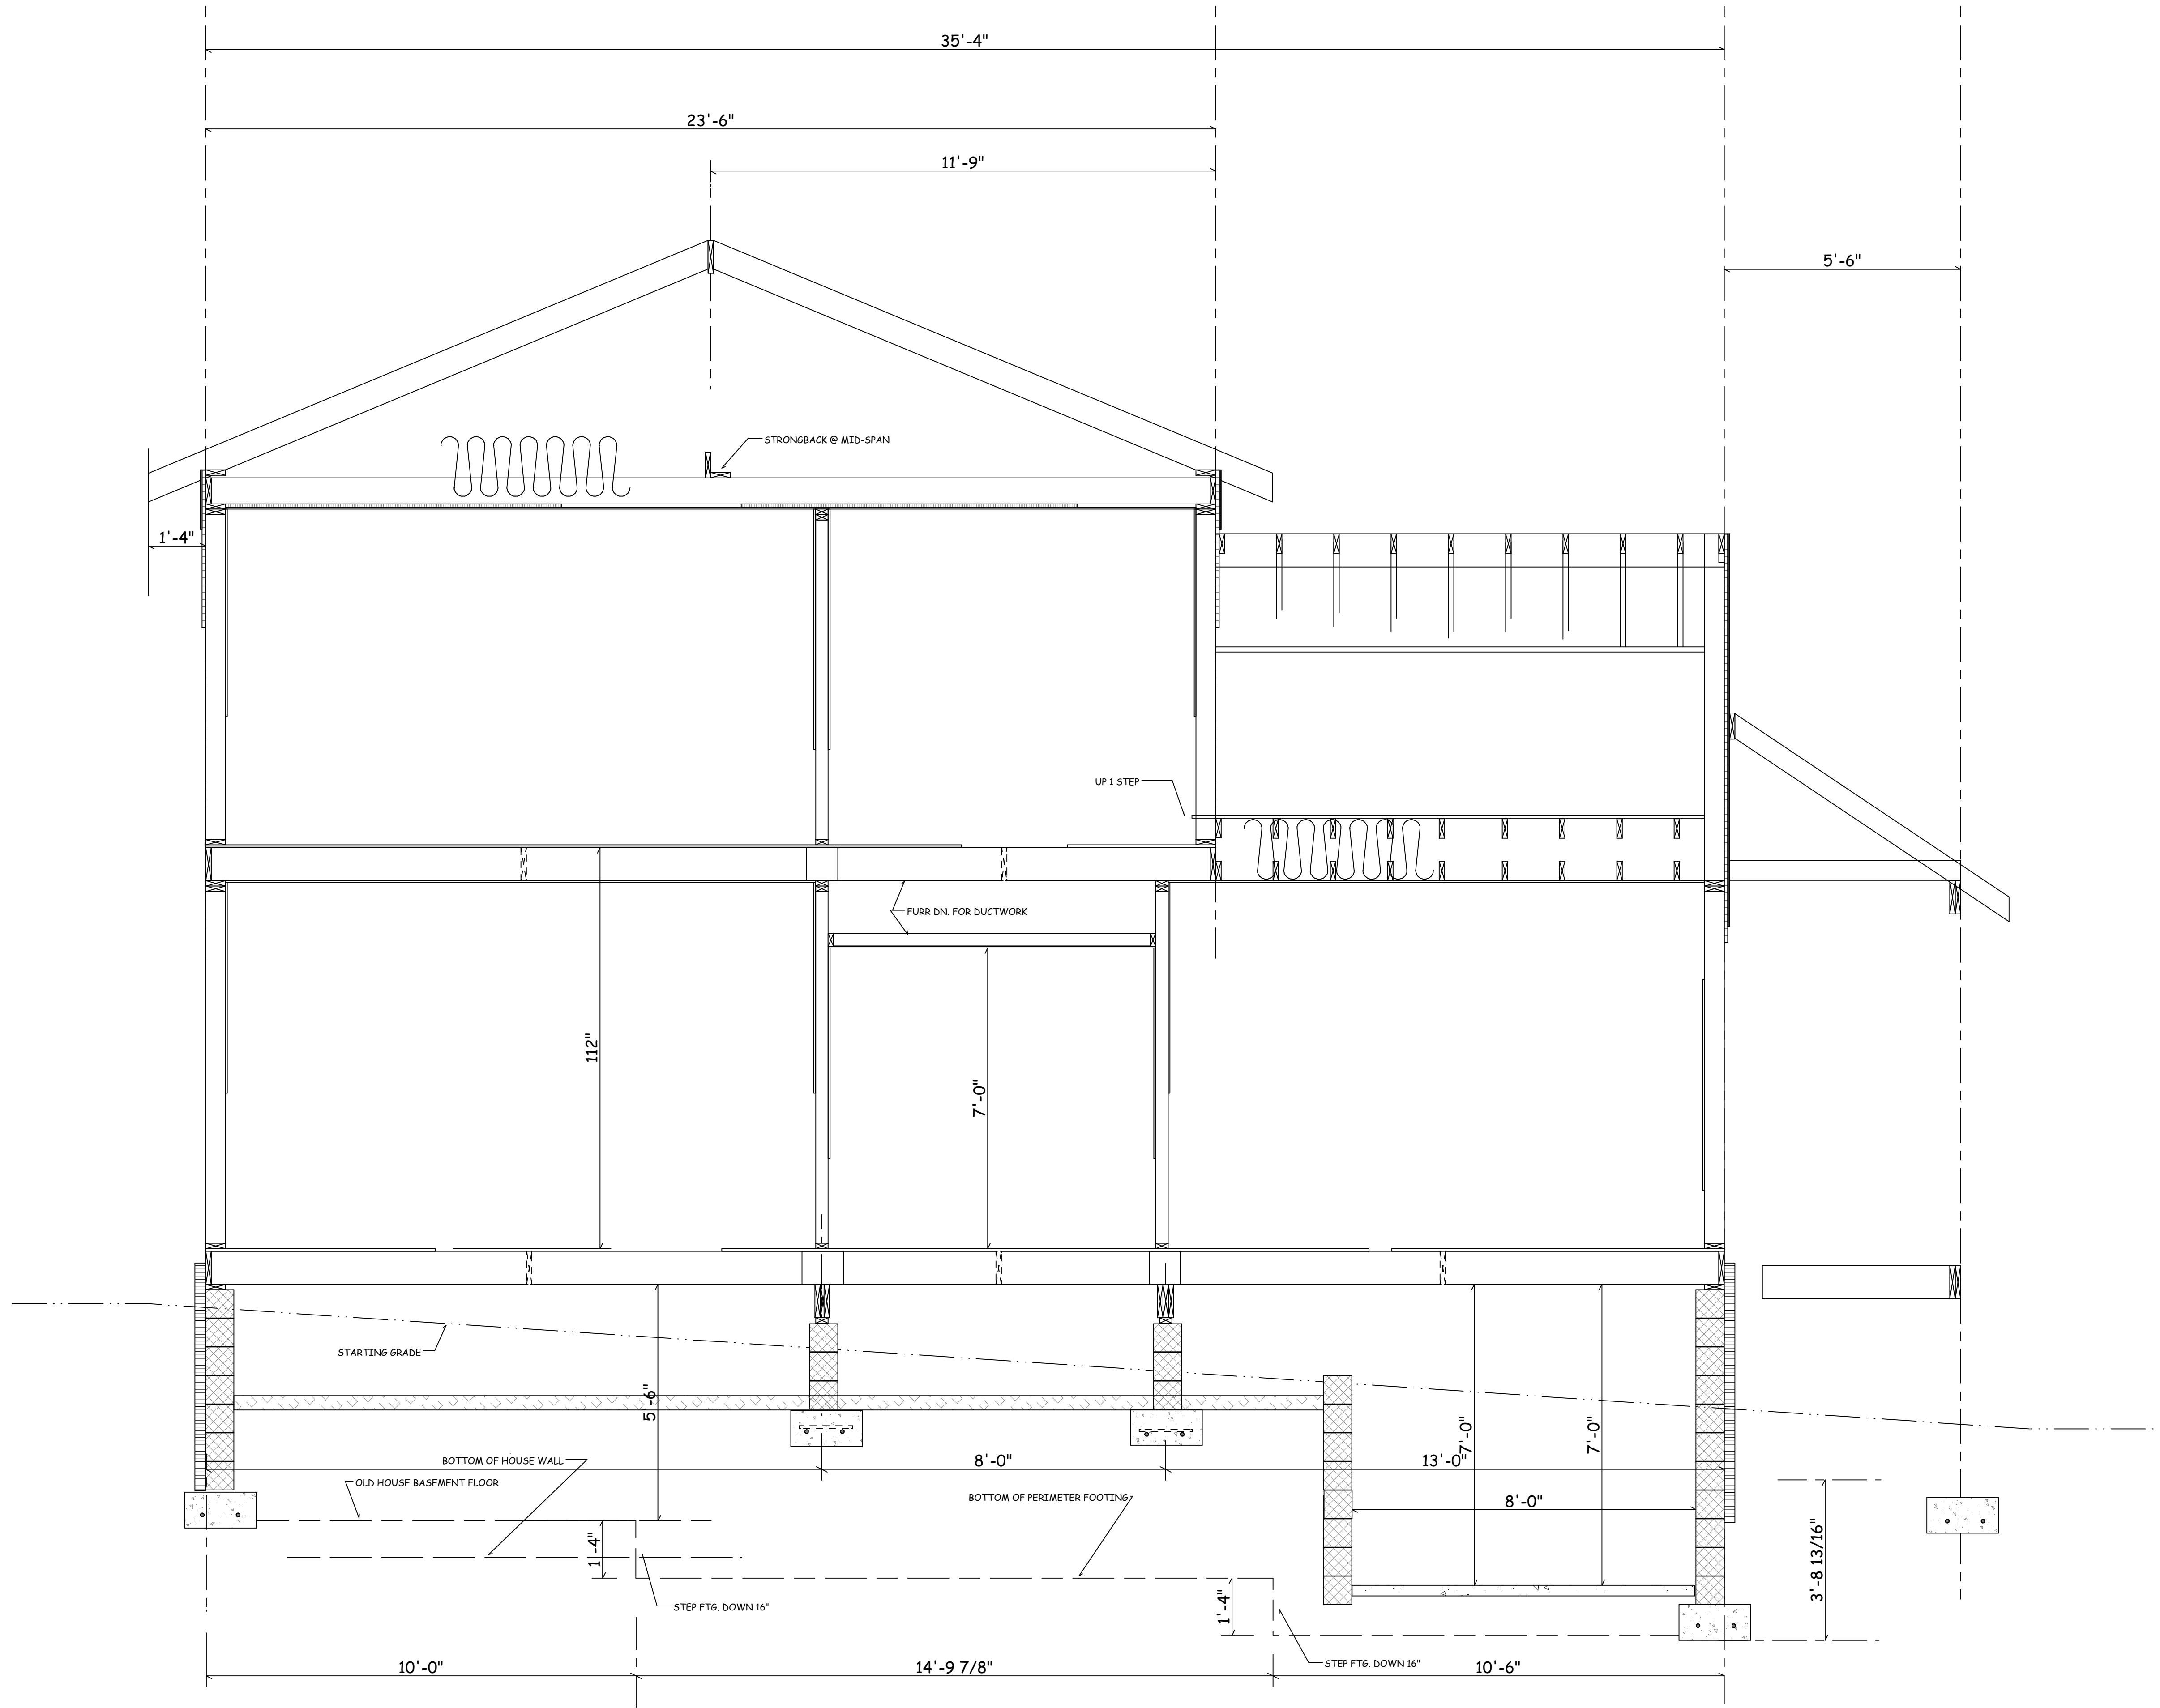


MAIN NORTH / SOUTH CONSTRUCTION SECTION


SCALE 1/2" = 1'-0"

PROGRESS for ESTIMATING

REV. #	REVISION DESCRIPTION	DATE
1	START UP	APRIL 24, 2019
2	PROGRESS	AUG 05, 2019

ONLY VALID FOR PERMITS w/
EMBOSSED SEAL & ORIGINAL
"RED" SIGNATURE

 

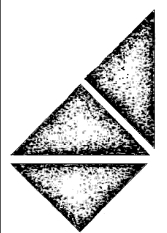

Eric C. Van Reed, Architect

PAREG RA08011X

Creative Design Assoc. Inc.

ARCHITECTURE • INTERIORS • SITE & SPACE PLANNING

350 Callowhill Road

Challott, PA 18814

Voice: 215-672-1155

www.ArchitectVision.com

3 2 2 4 B i g R o a d
RESIDENTIAL ADDITION
UPPER FREDERICK TOWNSHIP, MONTGOMERY Co., PENNSYLVANIA