

3
2


EXISTING BASEMENT & FOUNDATION

SCALE 1/4" = 1'-0"


2
2

EXISTING SECOND FLOOR PLAN

SCALE 1/4" = 1'-0"

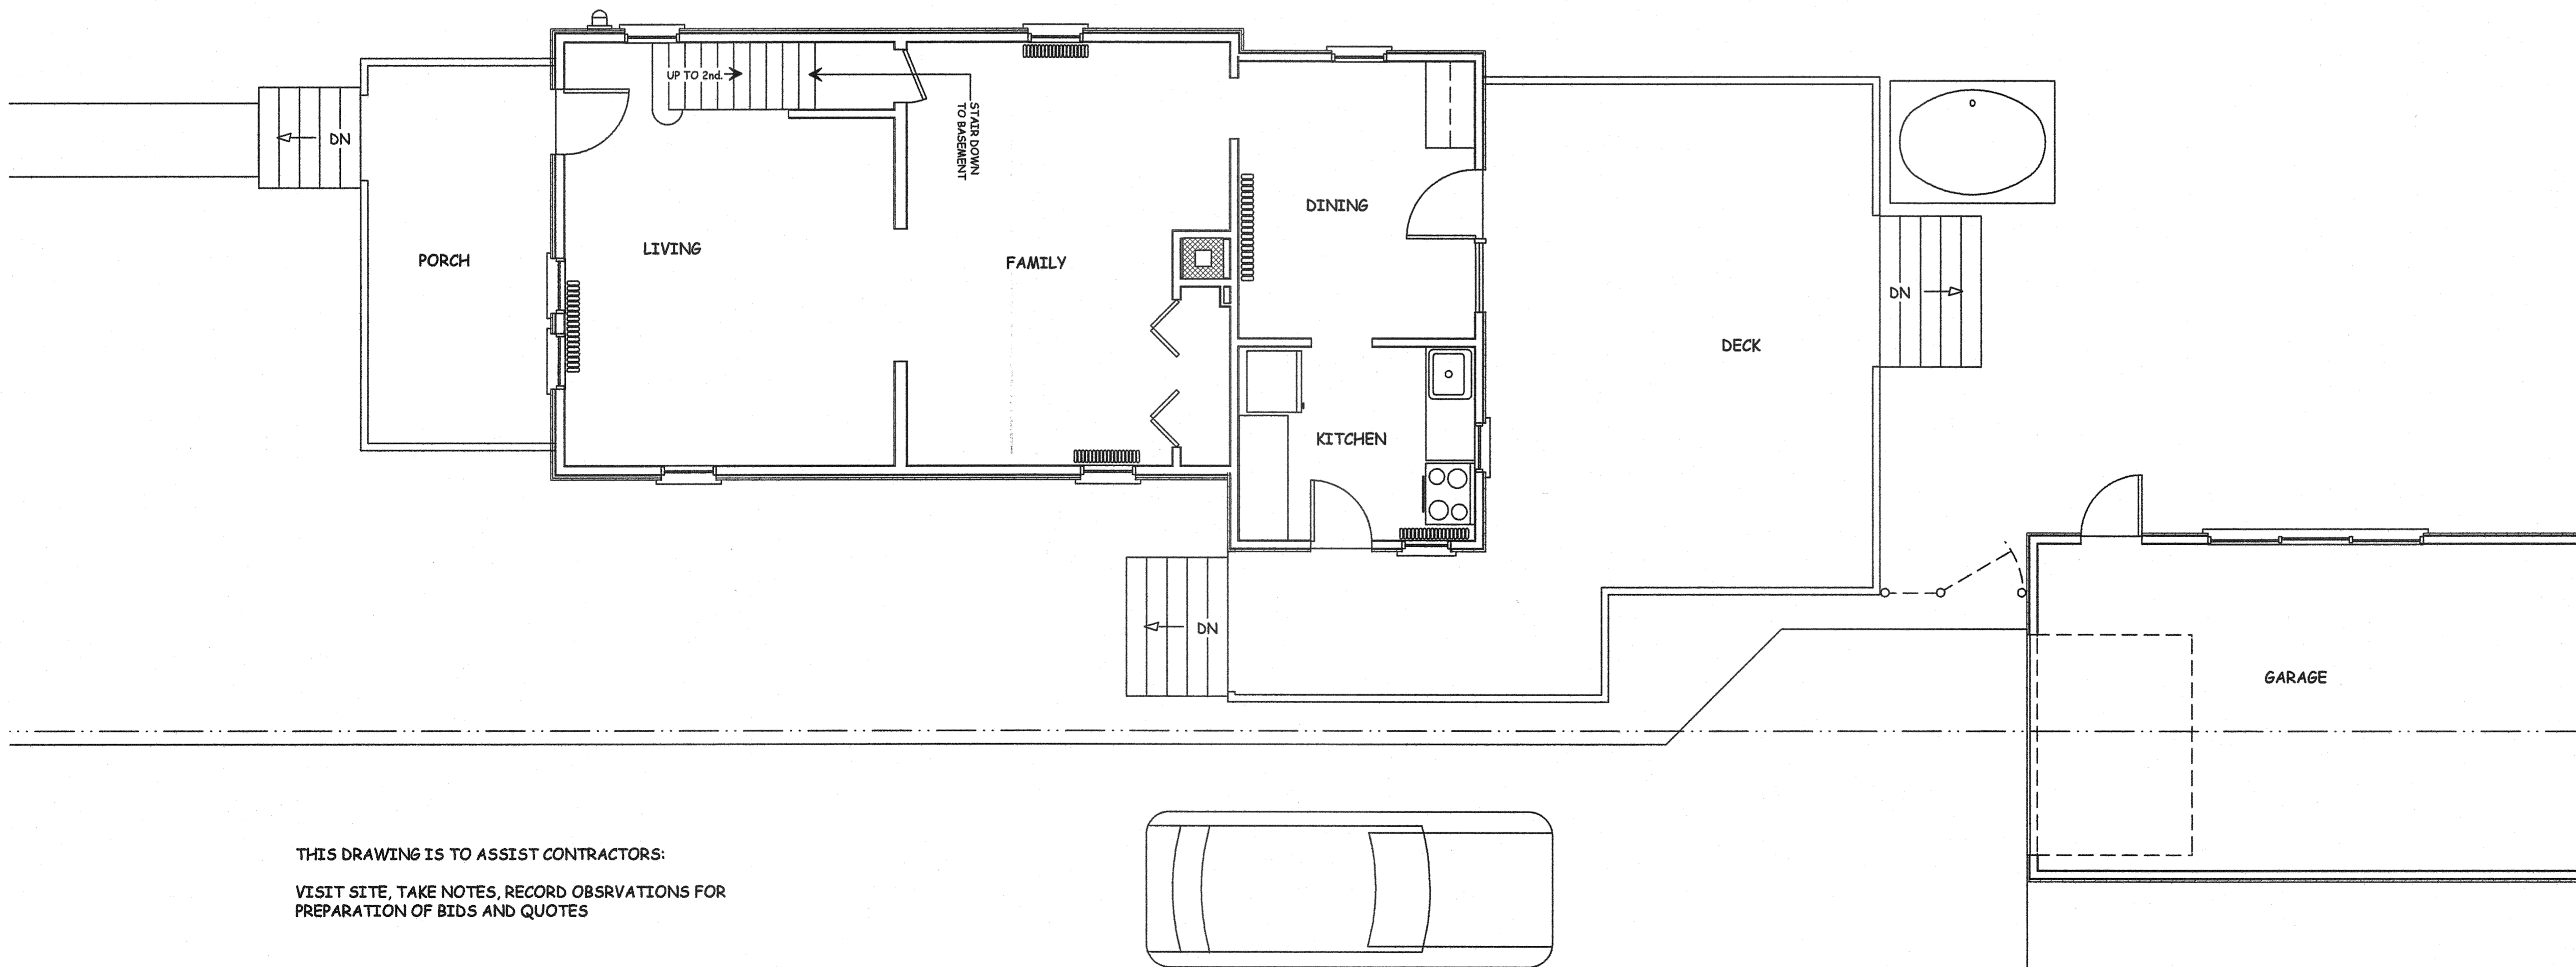

THIS DRAWING IS TO ASSIST CONTRACTORS:
VISIT SITE, TAKE NOTES, RECORD OBSERVATIONS FOR
PREPARATION OF BIDS AND QUOTES

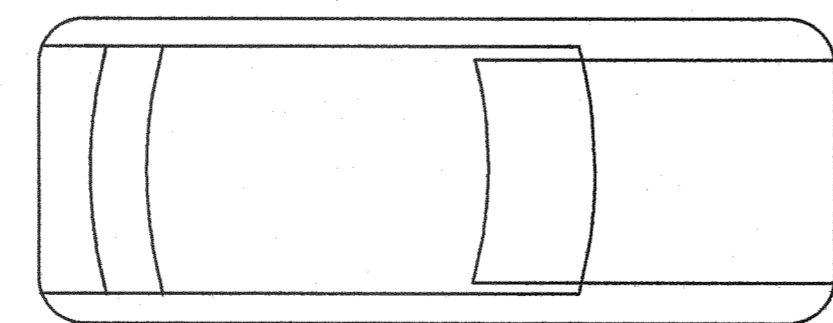

1
2

EXISTING FIRST FLOOR PLAN

SCALE 1/4" = 1'-0"

REV. #	REVISION DESCRIPTION	DATE
1	START UP FOR PERMIT SUBMISSION	JULY 19, 2010
2		OCT. 15, 2010

PLANS NOT VALID FOR PERMITS UNLESS SIGNED IN RED & IMPRESSED w/ SEAL

Eric C. Van Reed, Architect
New Jersey Architect 09081

Creative Design Associates, Inc.
ARCHITECTURE INTERIORS SITE & SPACE PLANNING

350 Callowhill Road
Charlton, PA 16814-1521

215-672-1155
www.ArchitectVision.com

CONTRACTOR
AS SELECTED BY OWNER

215 East Monument Avenue
UPPER ADDITION
Borough of Harboro, Montgomery Co., PA

Sheet No.
2
Comm. No. 2009-2903 of

EXISTING FLOOR PLANS

PERMIT SUBMISSION