


ELECTRICAL - BASEMENT PLAN

2  
11

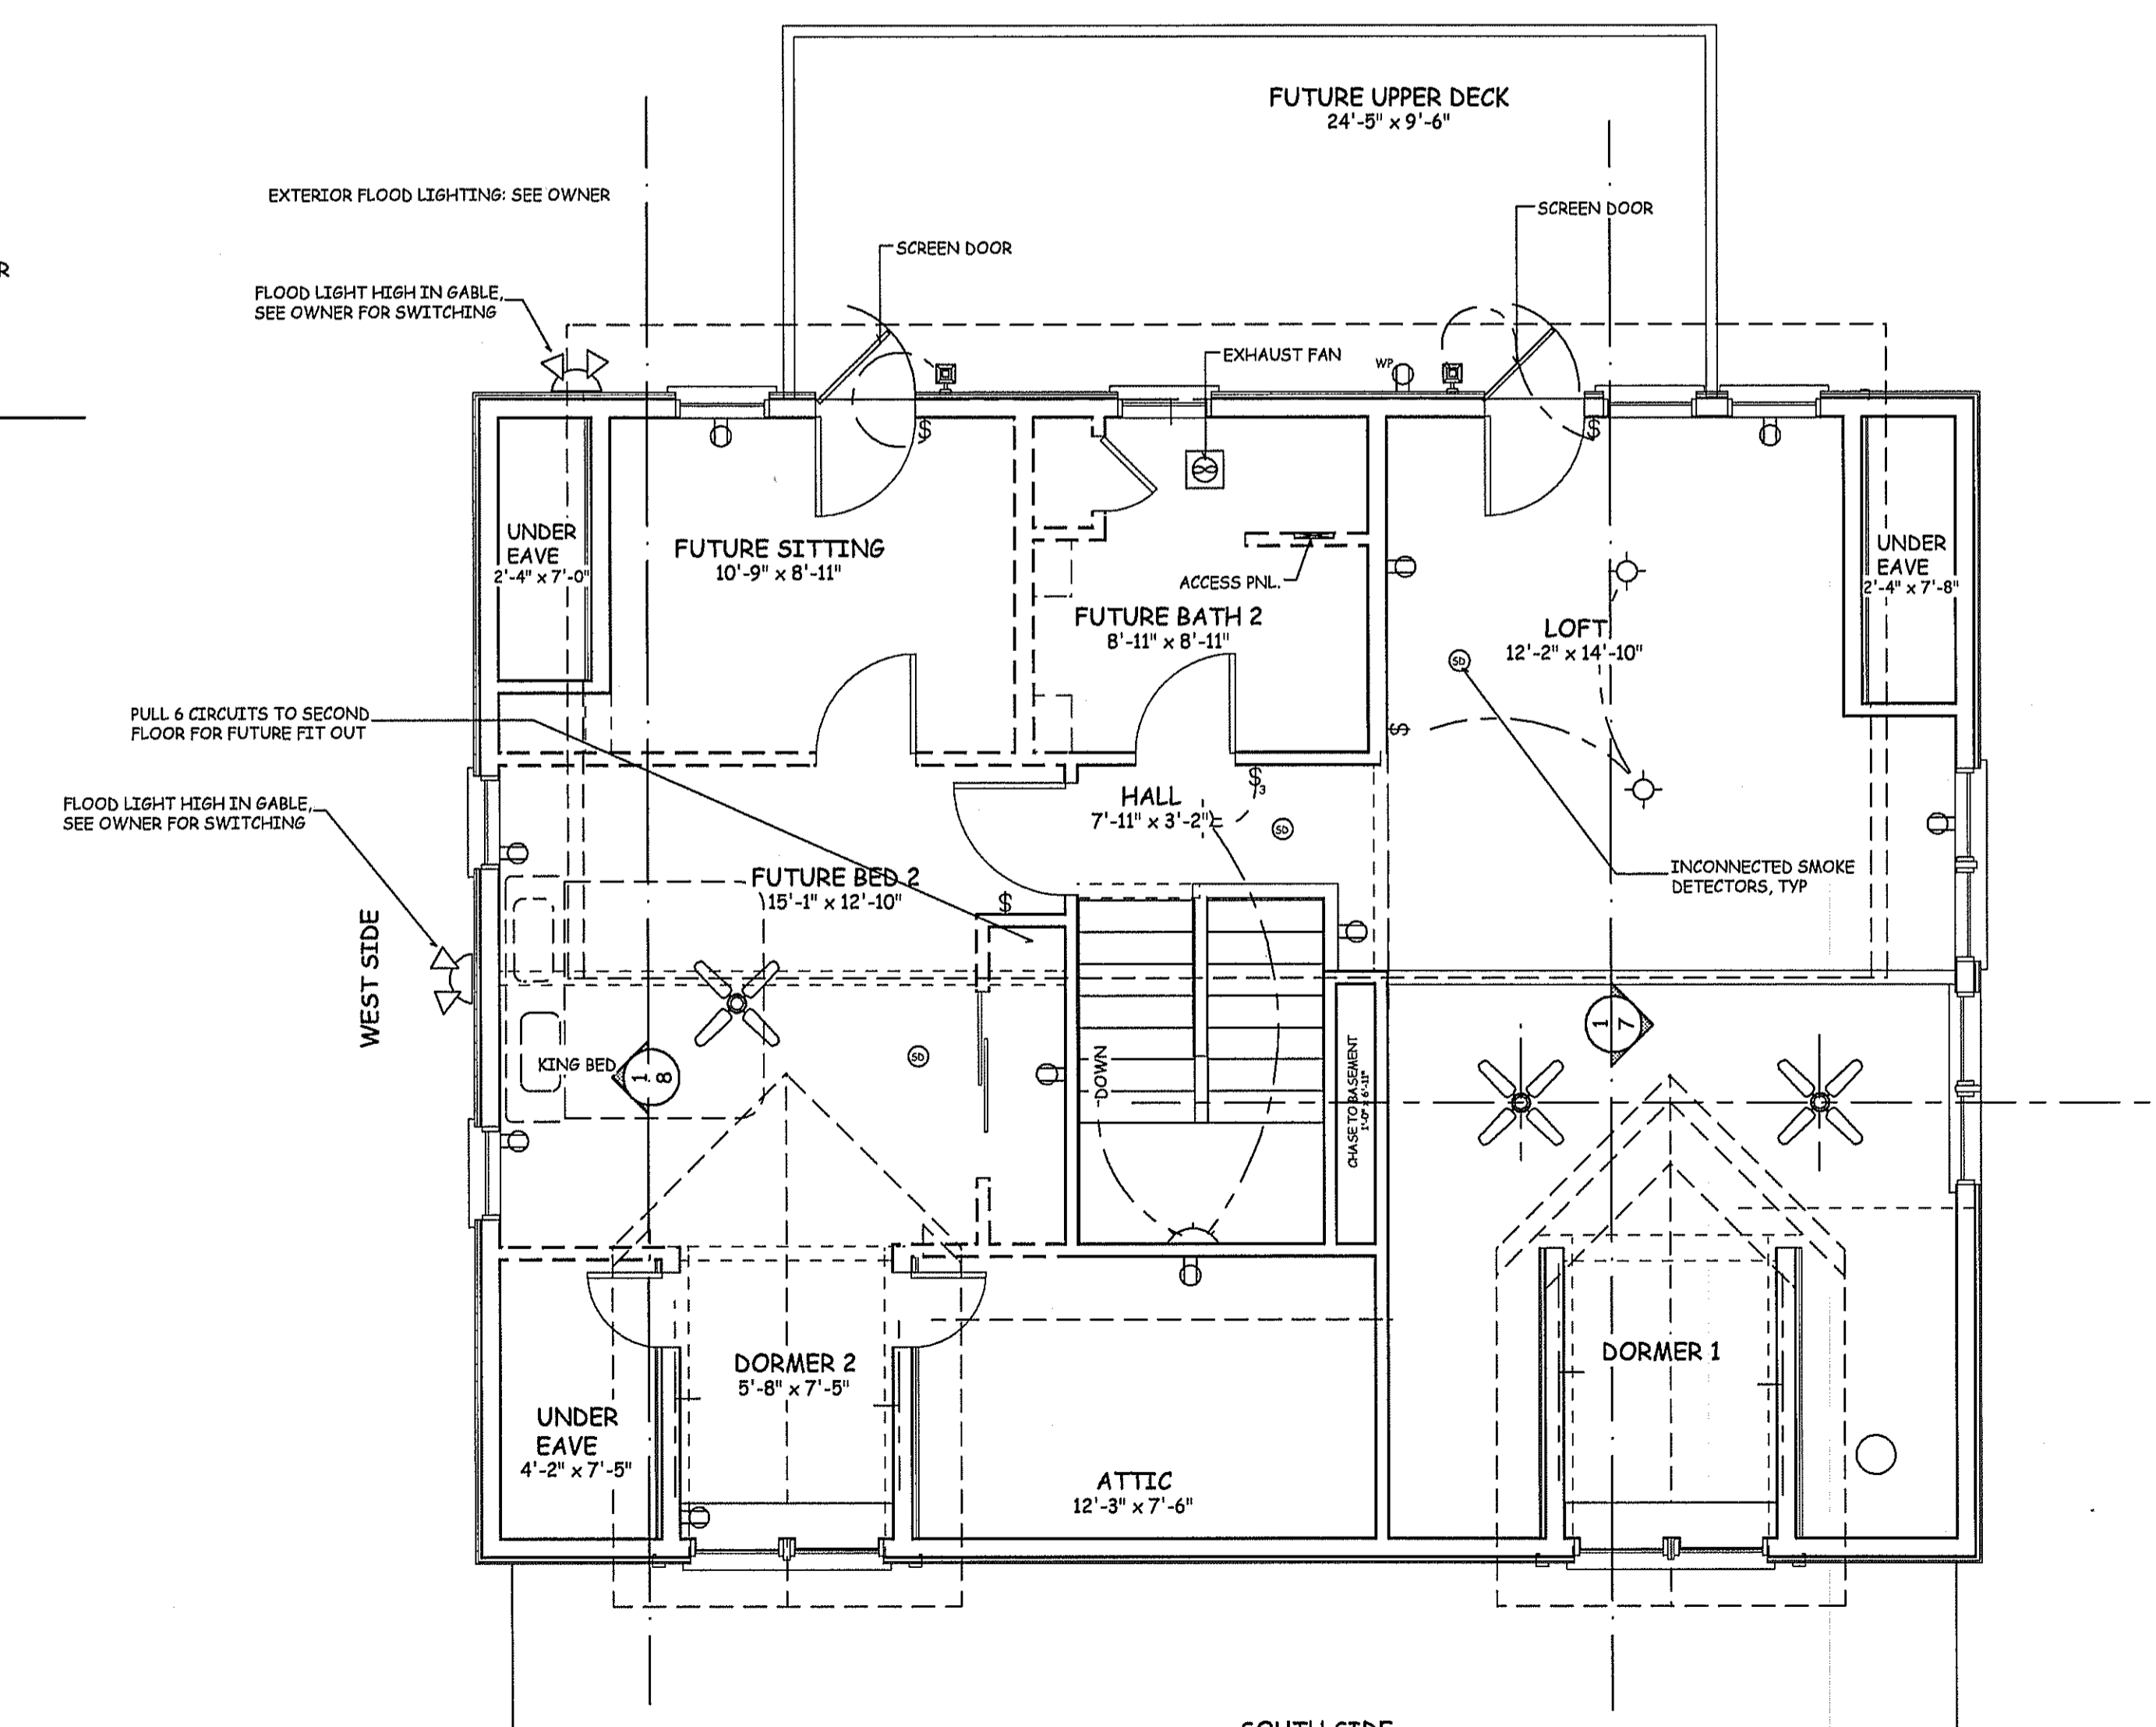

ELECTRICAL - SECOND FLOOR PLAN

SCALE 1/4" = 1'-0"

1  
11

REV. #	REVISION DESCRIPTION	DATE
1	START UP	FEB. 05, 2011
2	PRELIMINARY	NOV. 15, 2011
3	ESTIMATING & TRADE INPUT	DEC. 15, 2011
4	REVIEW	FEB. 05, 2012
5	FOR PERMITS	FEB. 20, 2012
6		JULY 12, 2012

ONLY VALID FOR PERMITS w/ EMBOSSED SEAL & ORIGINAL "RED" SIGNATURE

HOUSE & GARAGE ARE BOTH PRESENTED IN THIS SET OF DRAWINGS. HOWEVER WILL BE SEPARATE PROJECTS.

Eric C. Van Reed, Architect

**Creative Design Associates, Inc.**

ARCHITECTURE INTERIORS SITE & SPACE PLANNING

350 Callowhill Road  
Charlton, PA 18914

Voice: 215-672-1155  
www.ArchitectWilson.com

**ELECTRICAL**

**NEW PRIVATE RESIDENCE**

TAMARACK ROAD

NICHOLSON TWP, WYOMING CO., PENNSYLVANIA

DEED BOOK 162, PAGE 654, TAX ID # 79-0-500, 5.228 ACRES