



REAR EXTERIOR ELEVATION (PARTIAL)

SCALE 1/4" = 1'-0"

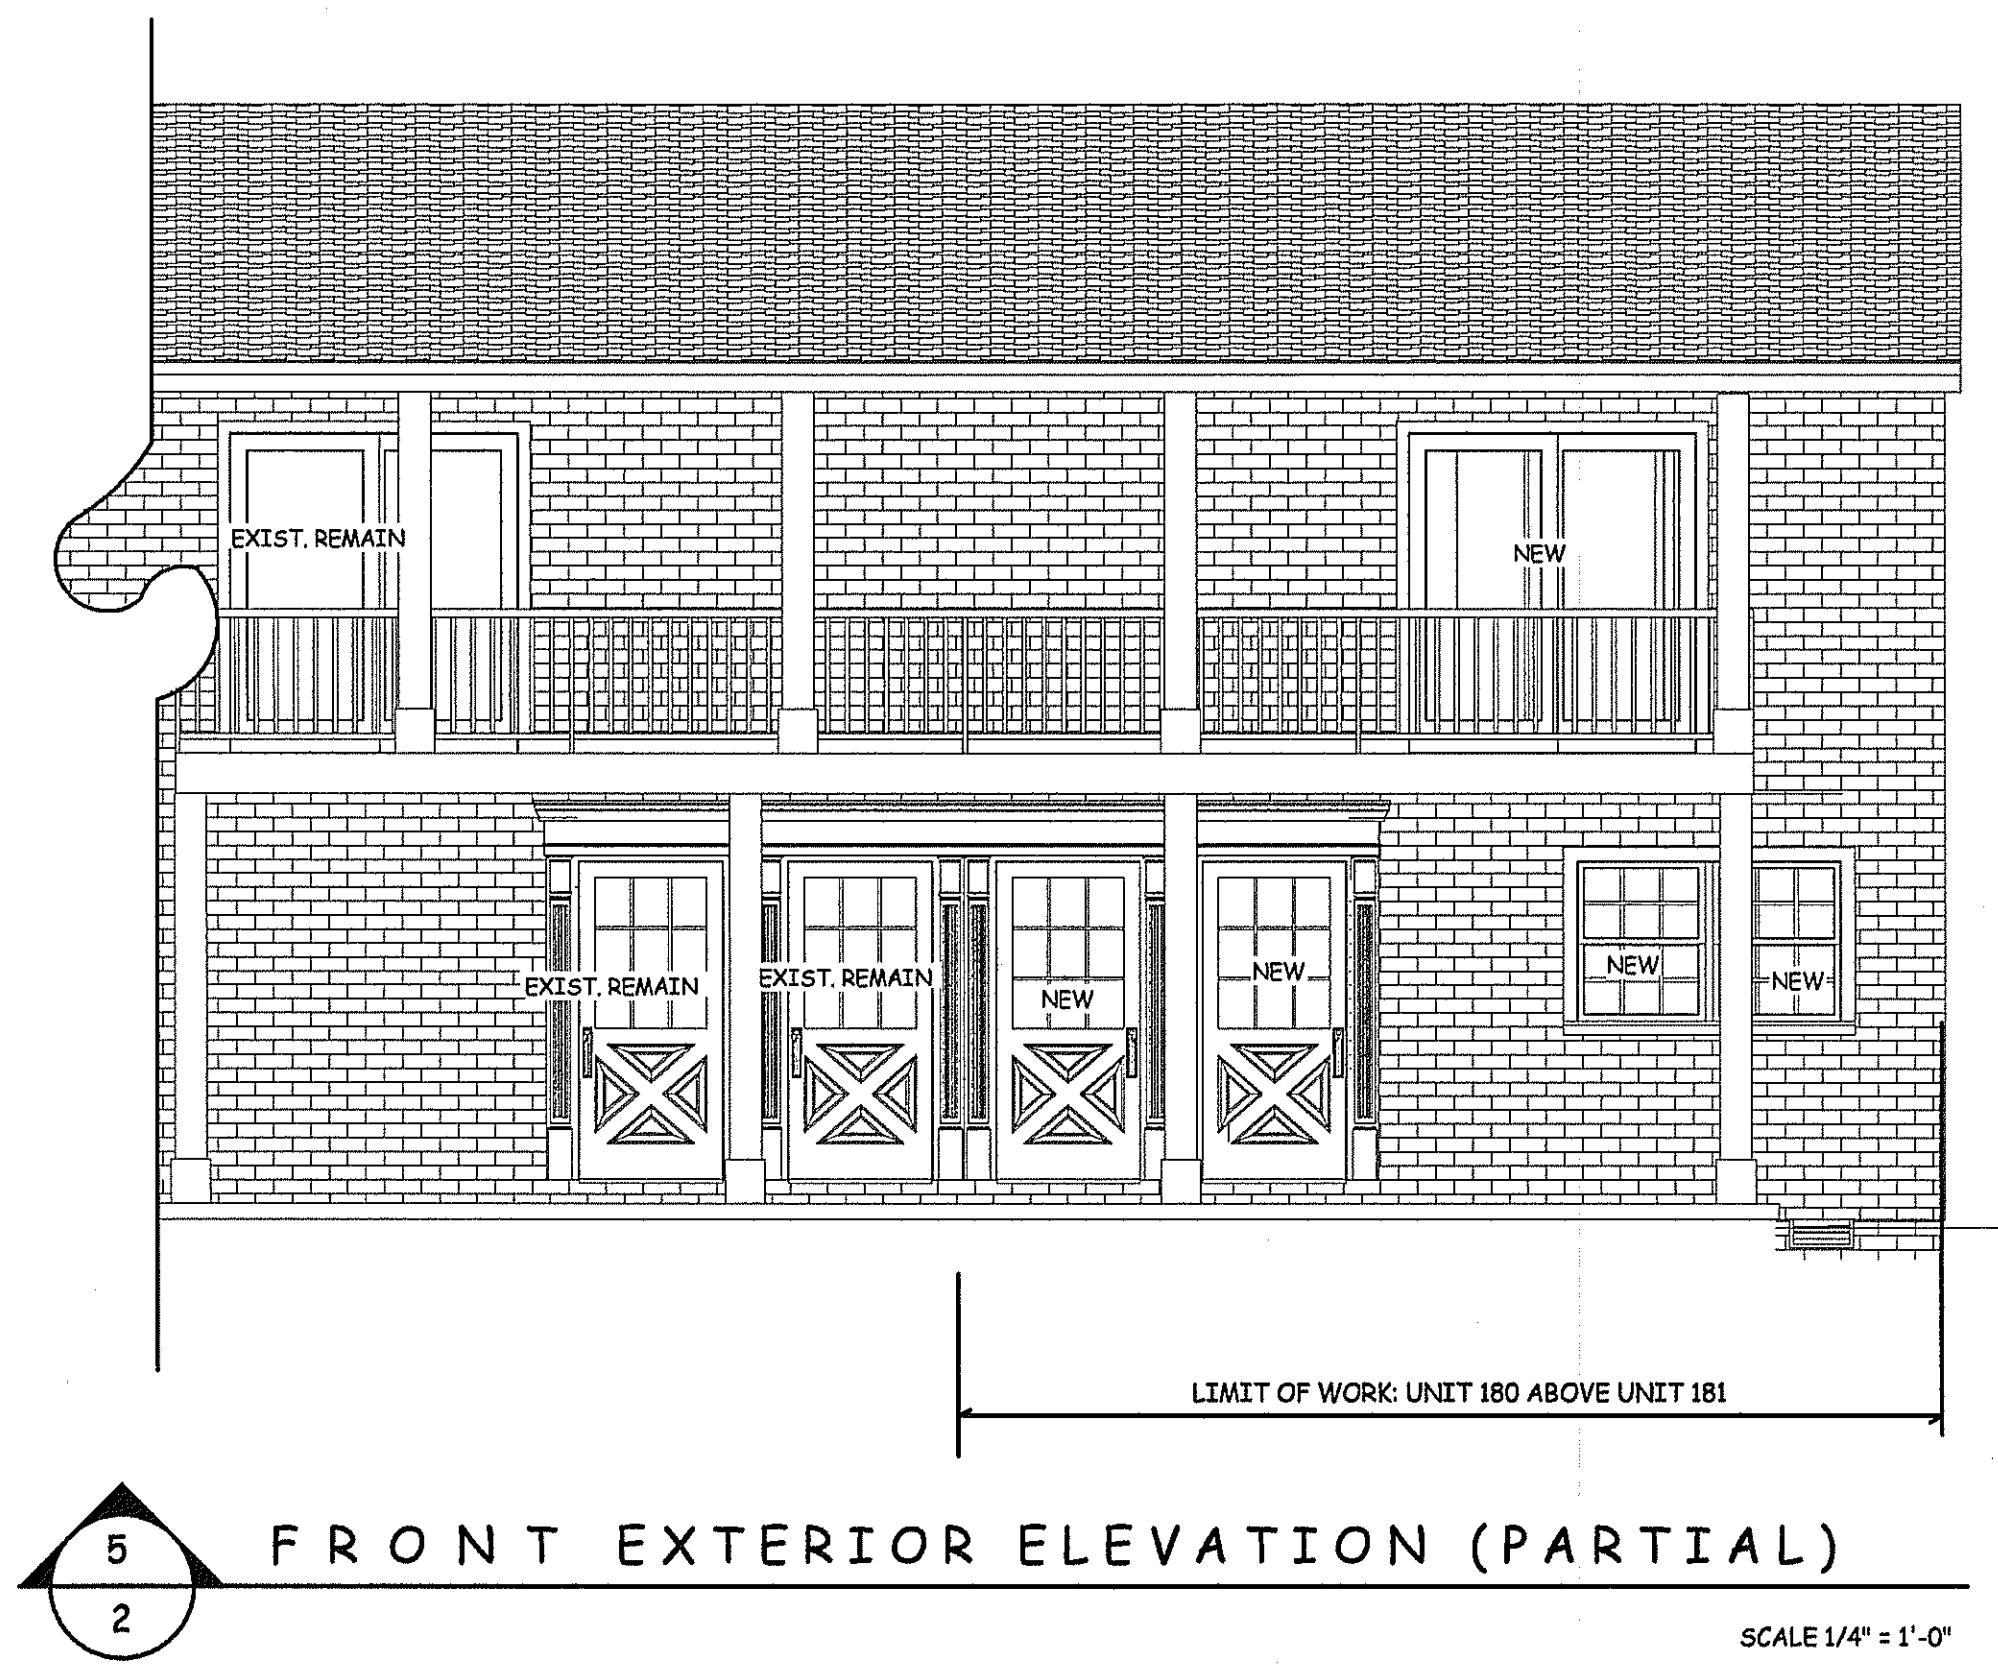


FRONT EXTERIOR ELEVATION (PARTIAL)

SCALE 1/4" = 1'-0"

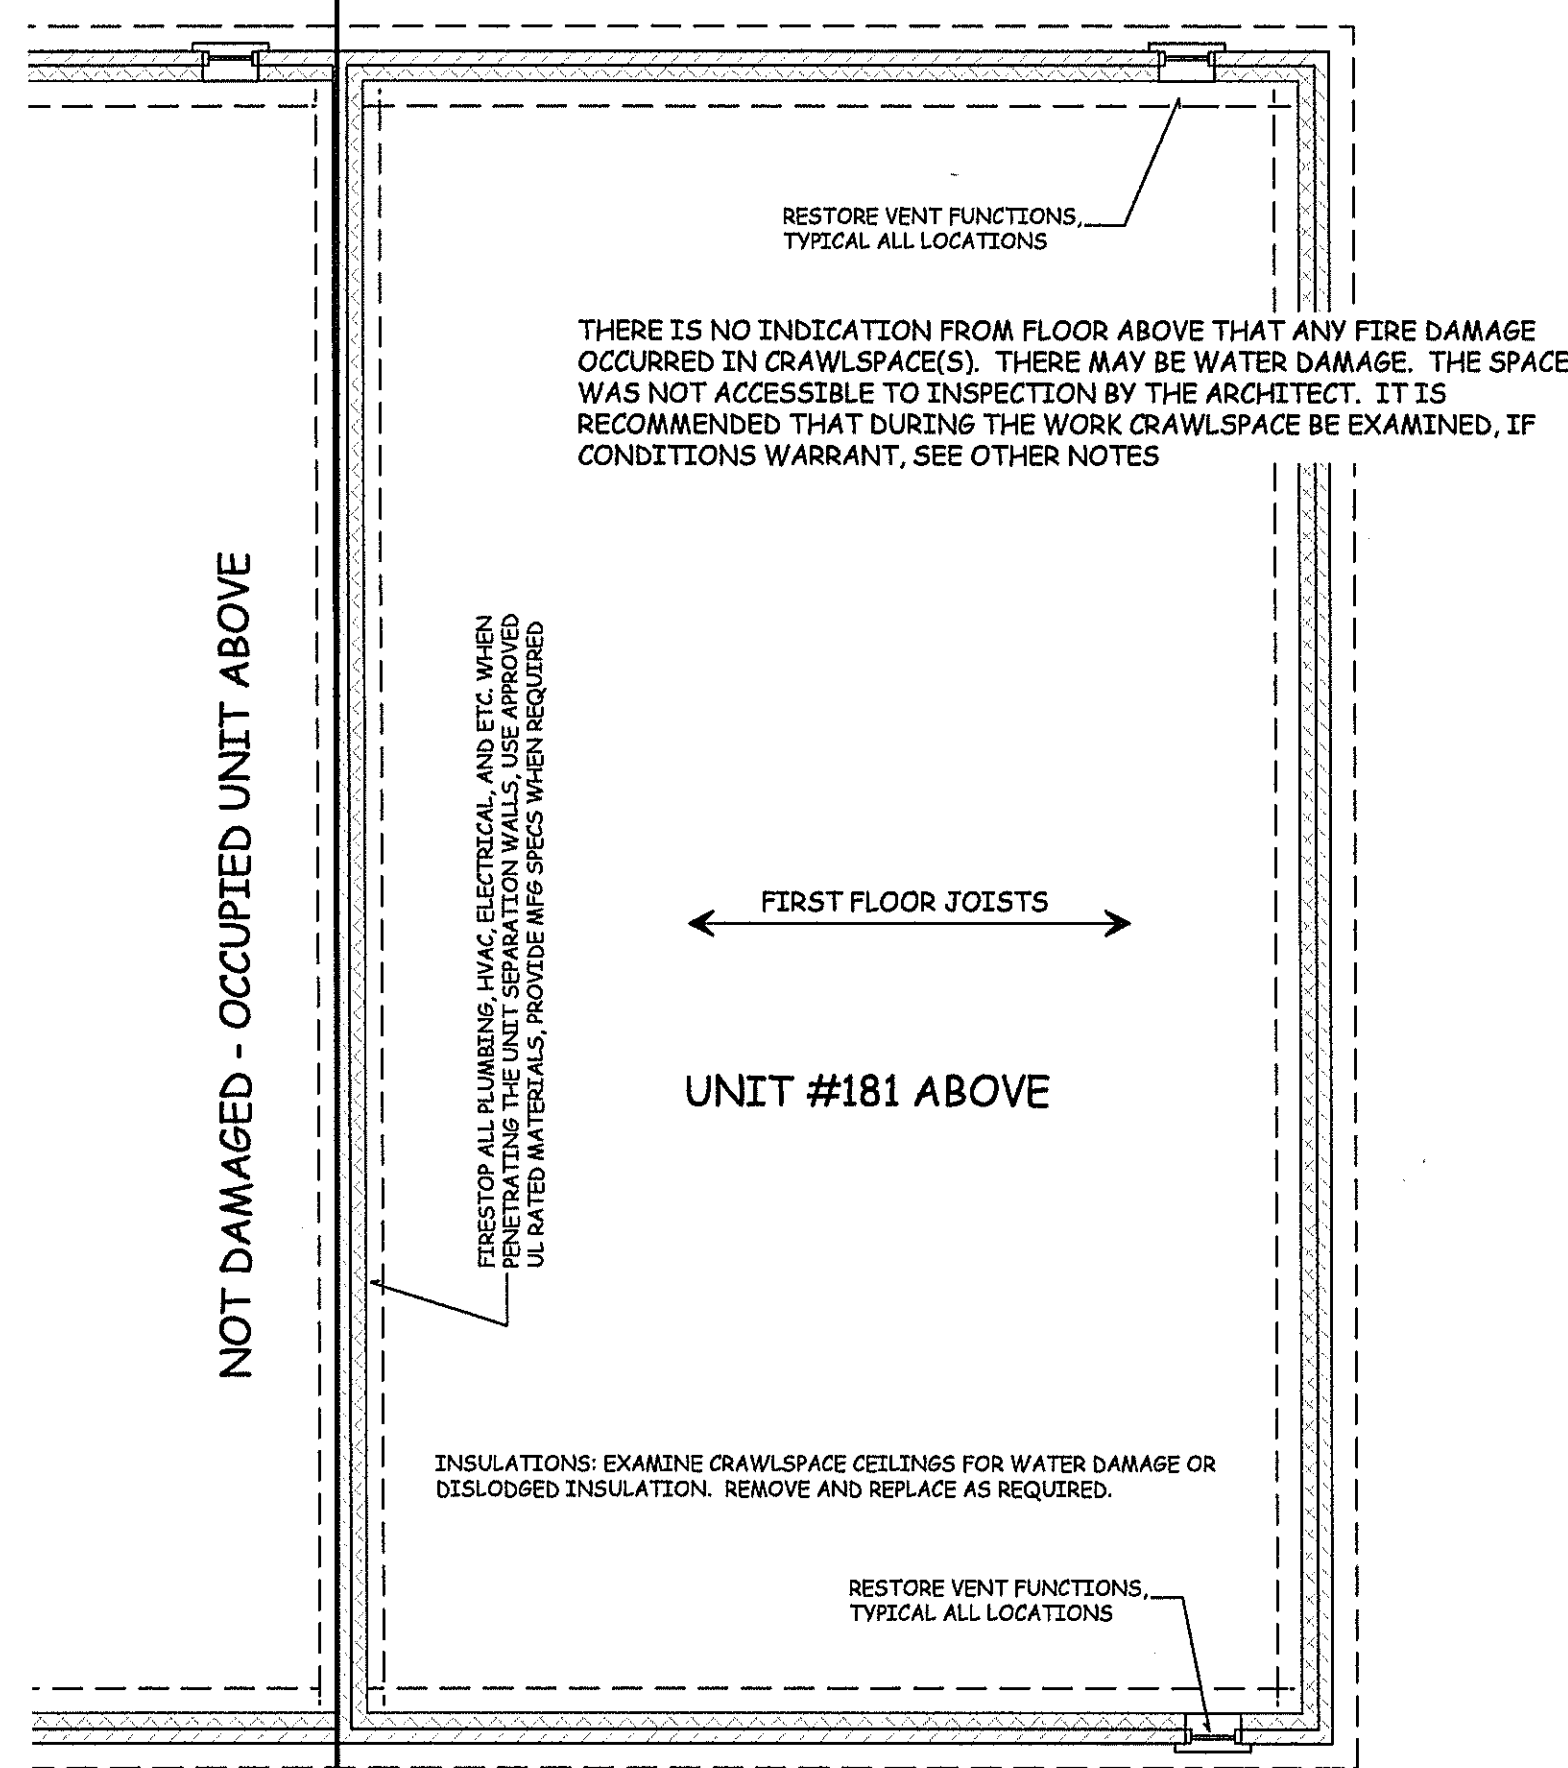


CRAWLSPACE PLAN

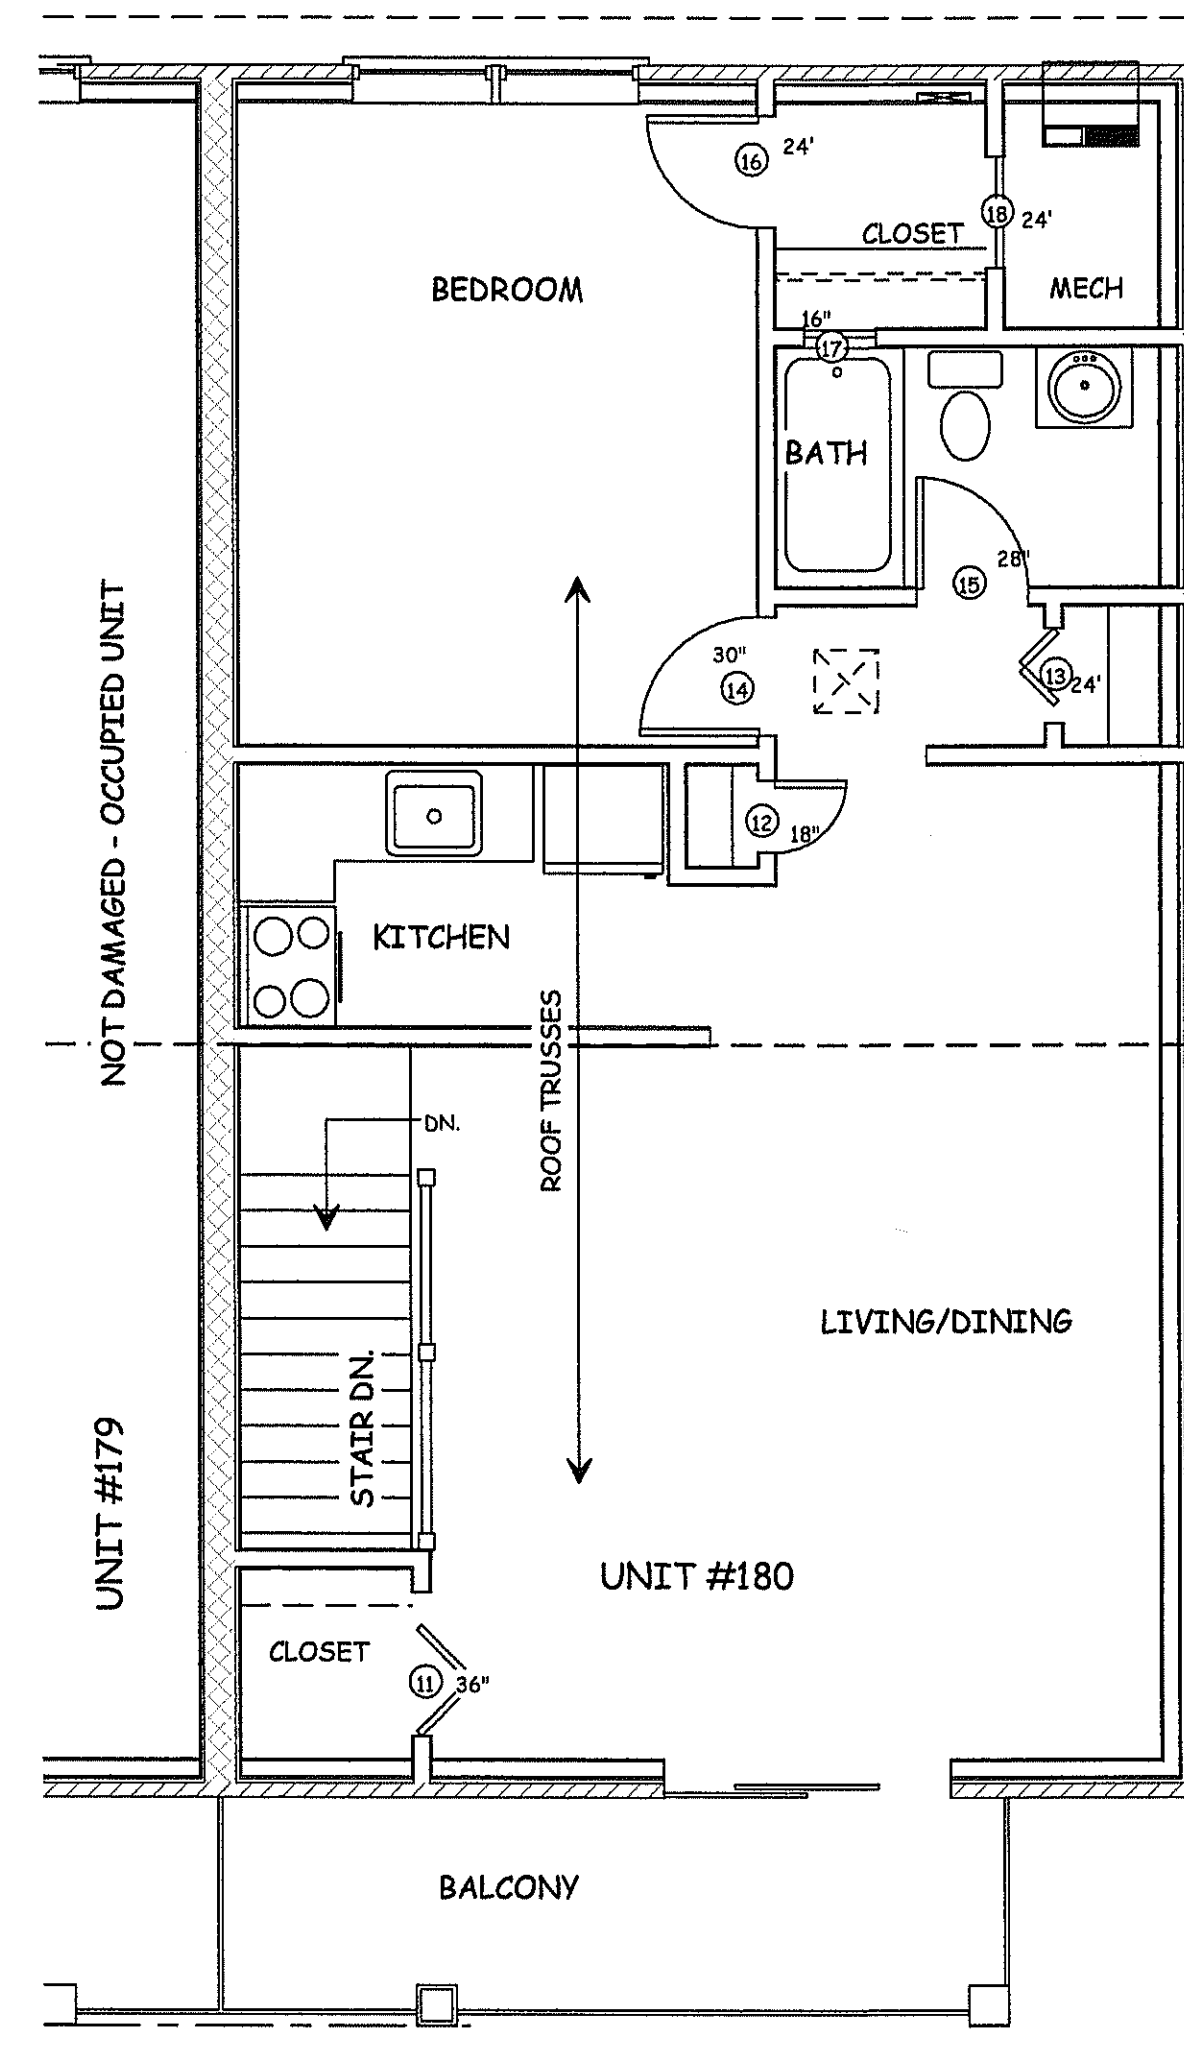

SECOND FLOOR PLAN

SEE SHEET 1 FOR FIRST FLOOR PLAN

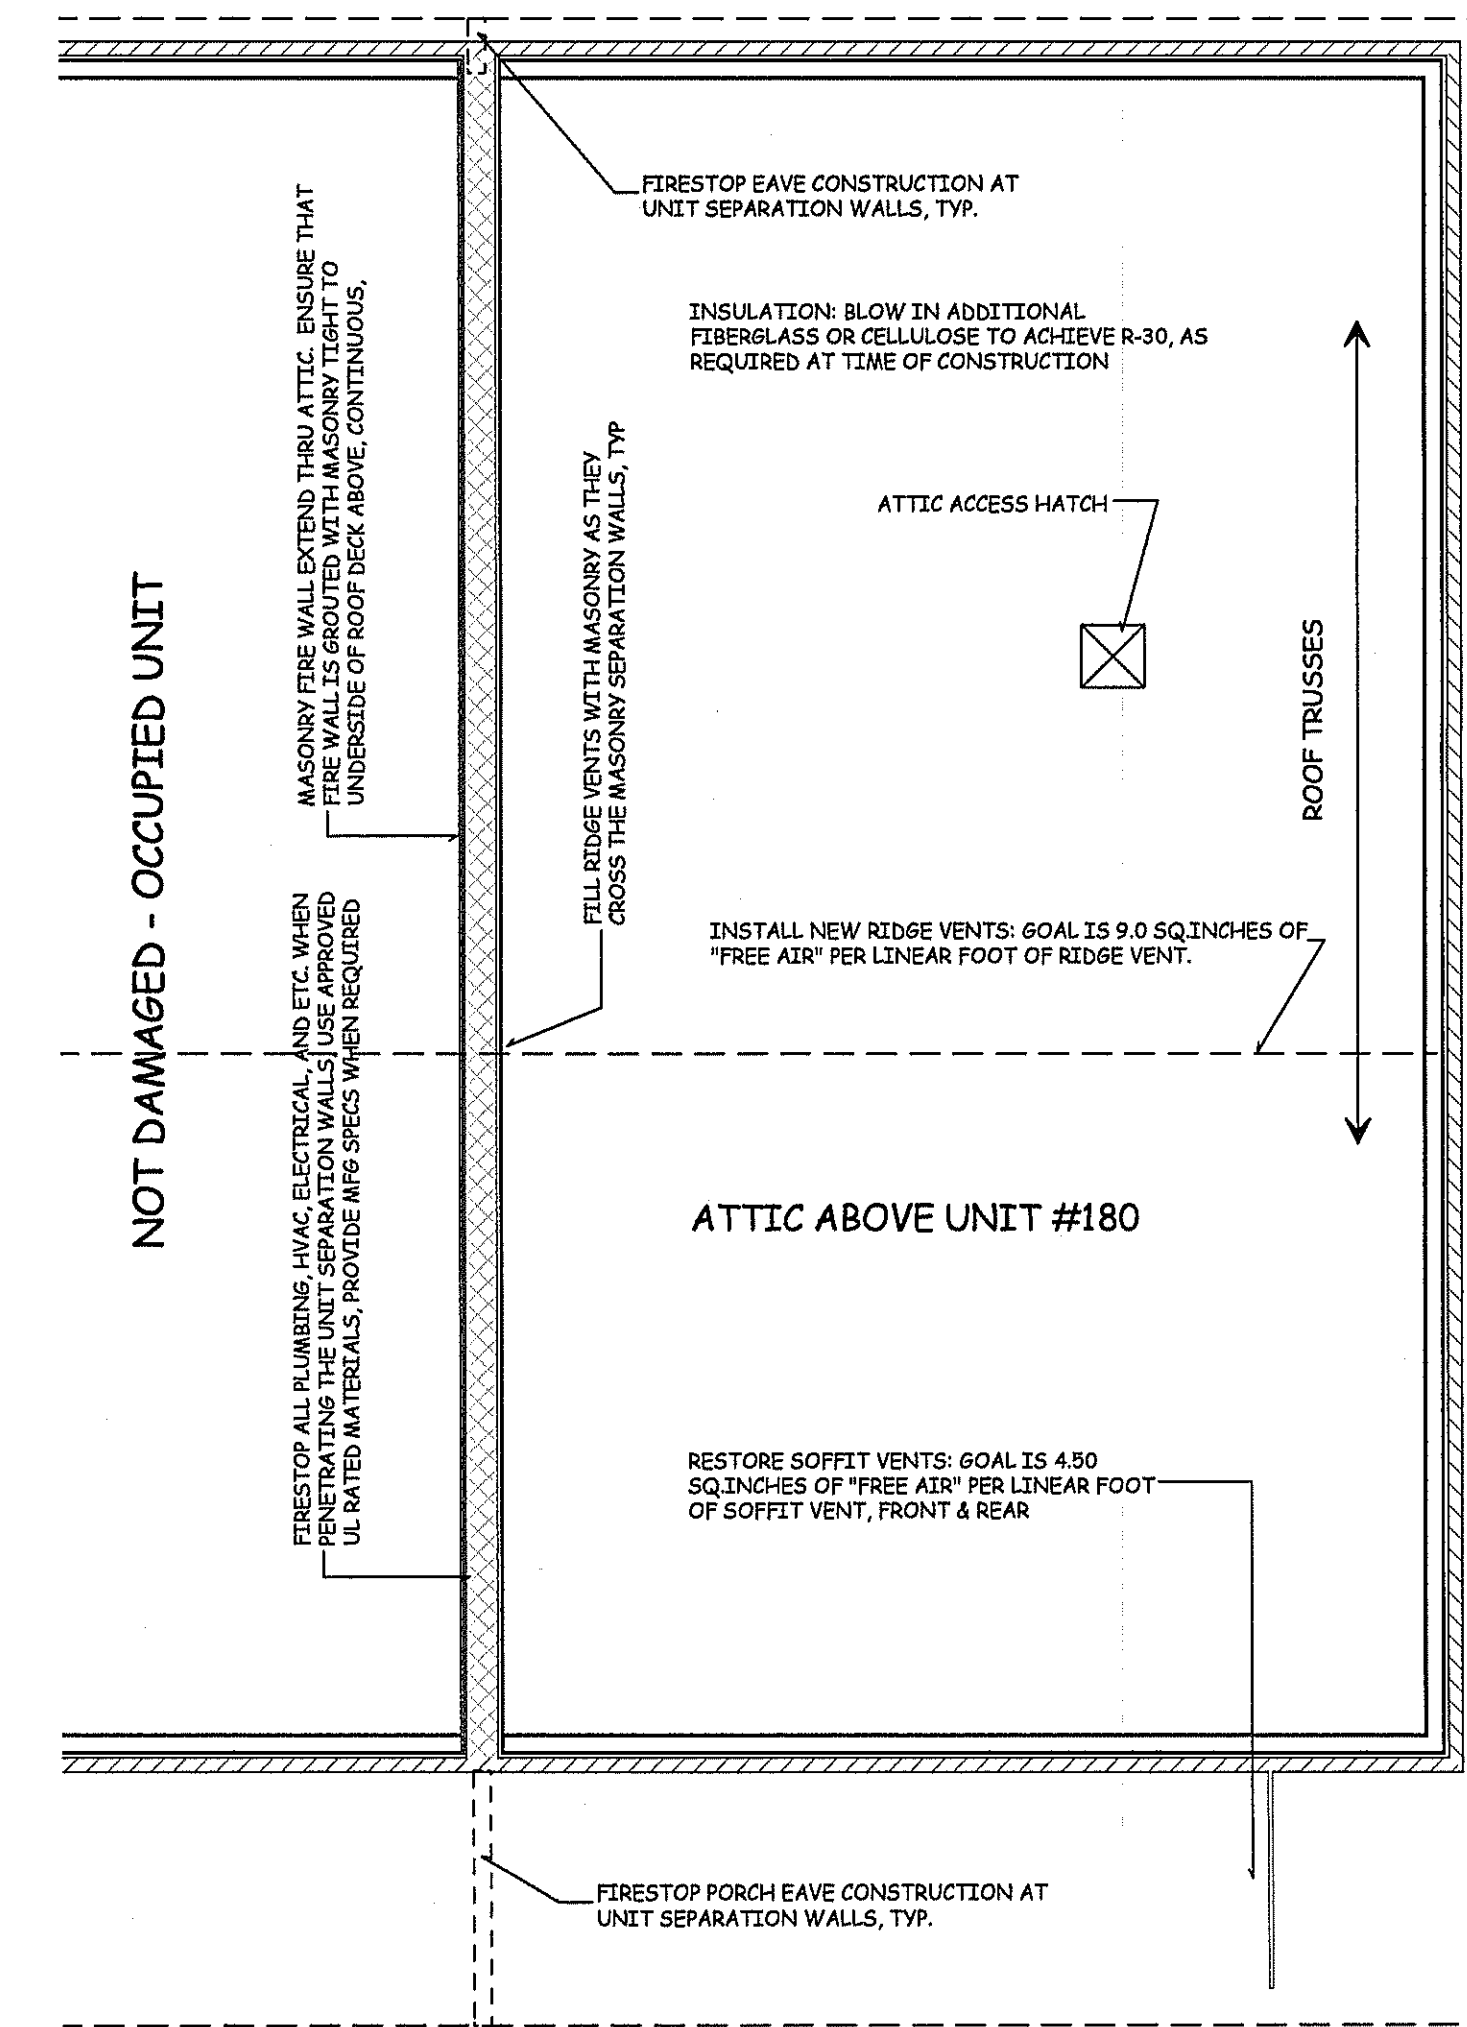

ATTIC PLAN

SCALE 1/4" = 1'-0"

REV. #	REVISION DESCRIPTION	DATE
	PROJECT START UP @ SITE	SEPT. 24, 2011
	INITIAL PERMIT SUBMISSION	OCT. 3, 2011

PLANS NOT VALID FOR PERMITS UNLESS SIGNED IN "RED" & IMPRESSED w/ SEAL

Eric C. Van Rood, Architect
 PA Reg. #008811A - NJ Reg. 21A00000100
Creative Design Associates, Inc.
 ARCHITECTURE INTERIORS SITE & SPACE PLANNING
 350 Callowhill Road
 Chalfont, PA 18914
 215-672-1155
 www.ArchitectVision.com

FIRE RESTORATION
 BELLMAWR MANOR: BLDG. # 9:
 STACKED UNITS: 180 ABOVE 181
 Borough of Bellmawr, Camden County, NJ