



5 NORTH ELEV.
4

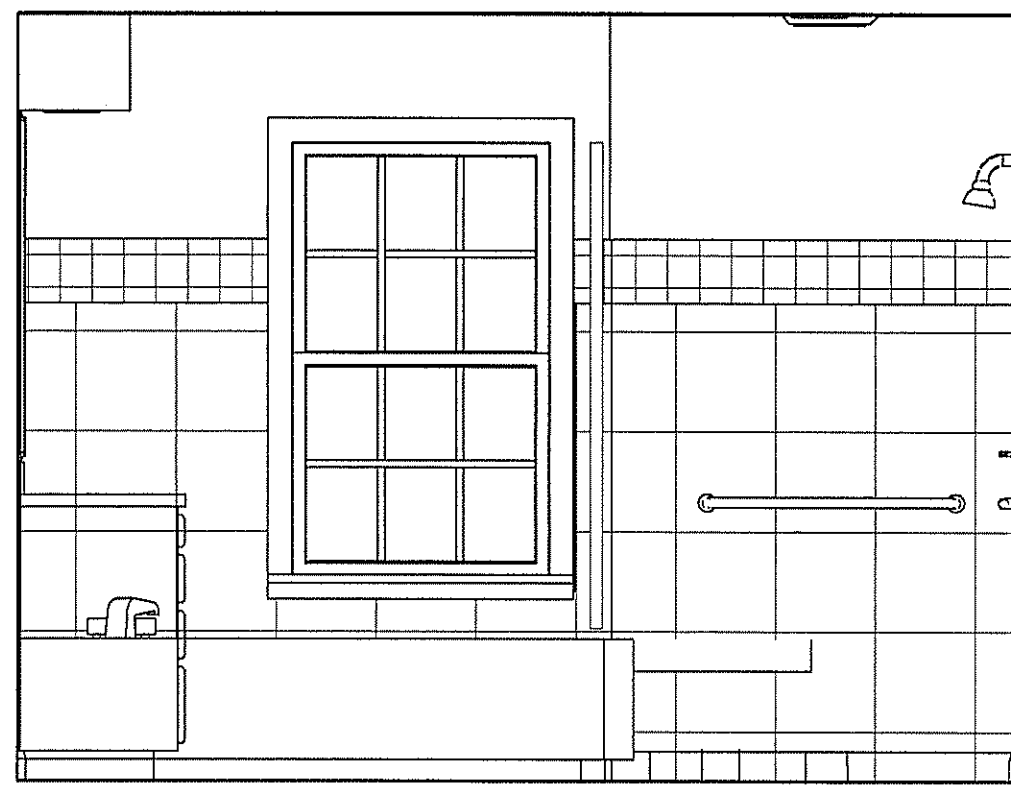






4 SOUTH ELEV.
4

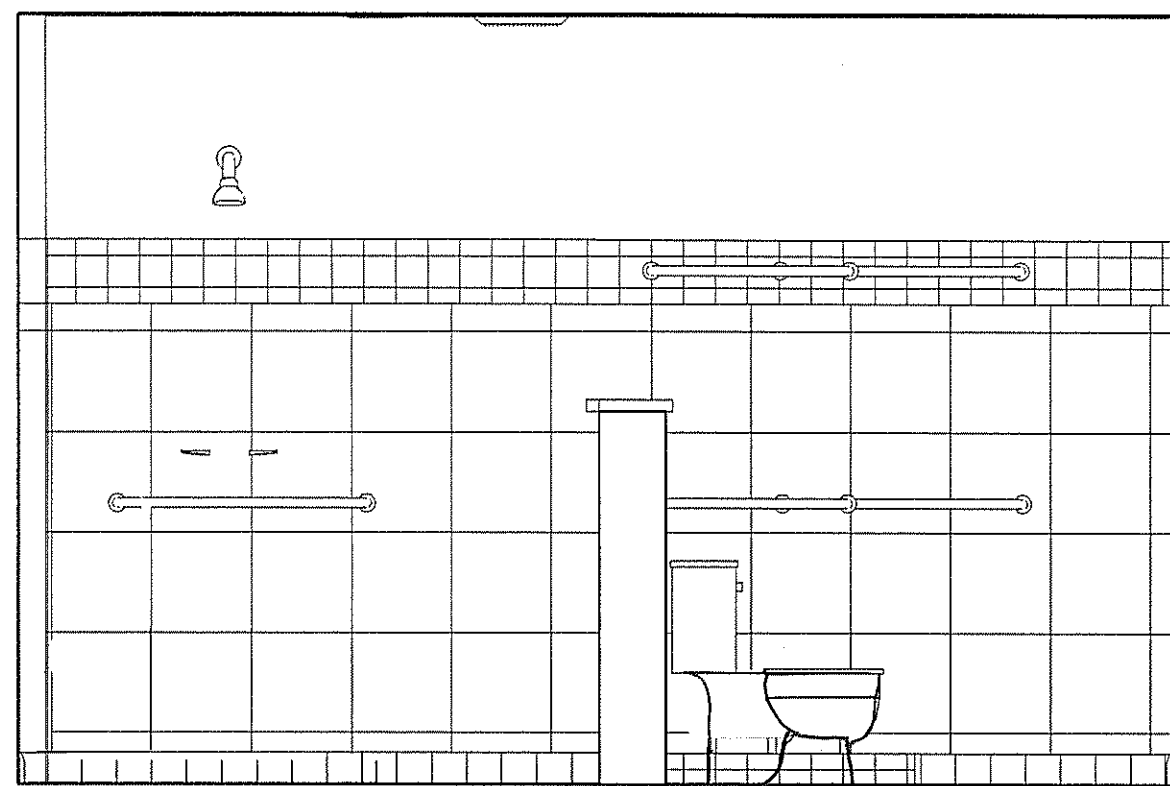

3 WEST ELEV.
4



2 EAST ELEV.
4

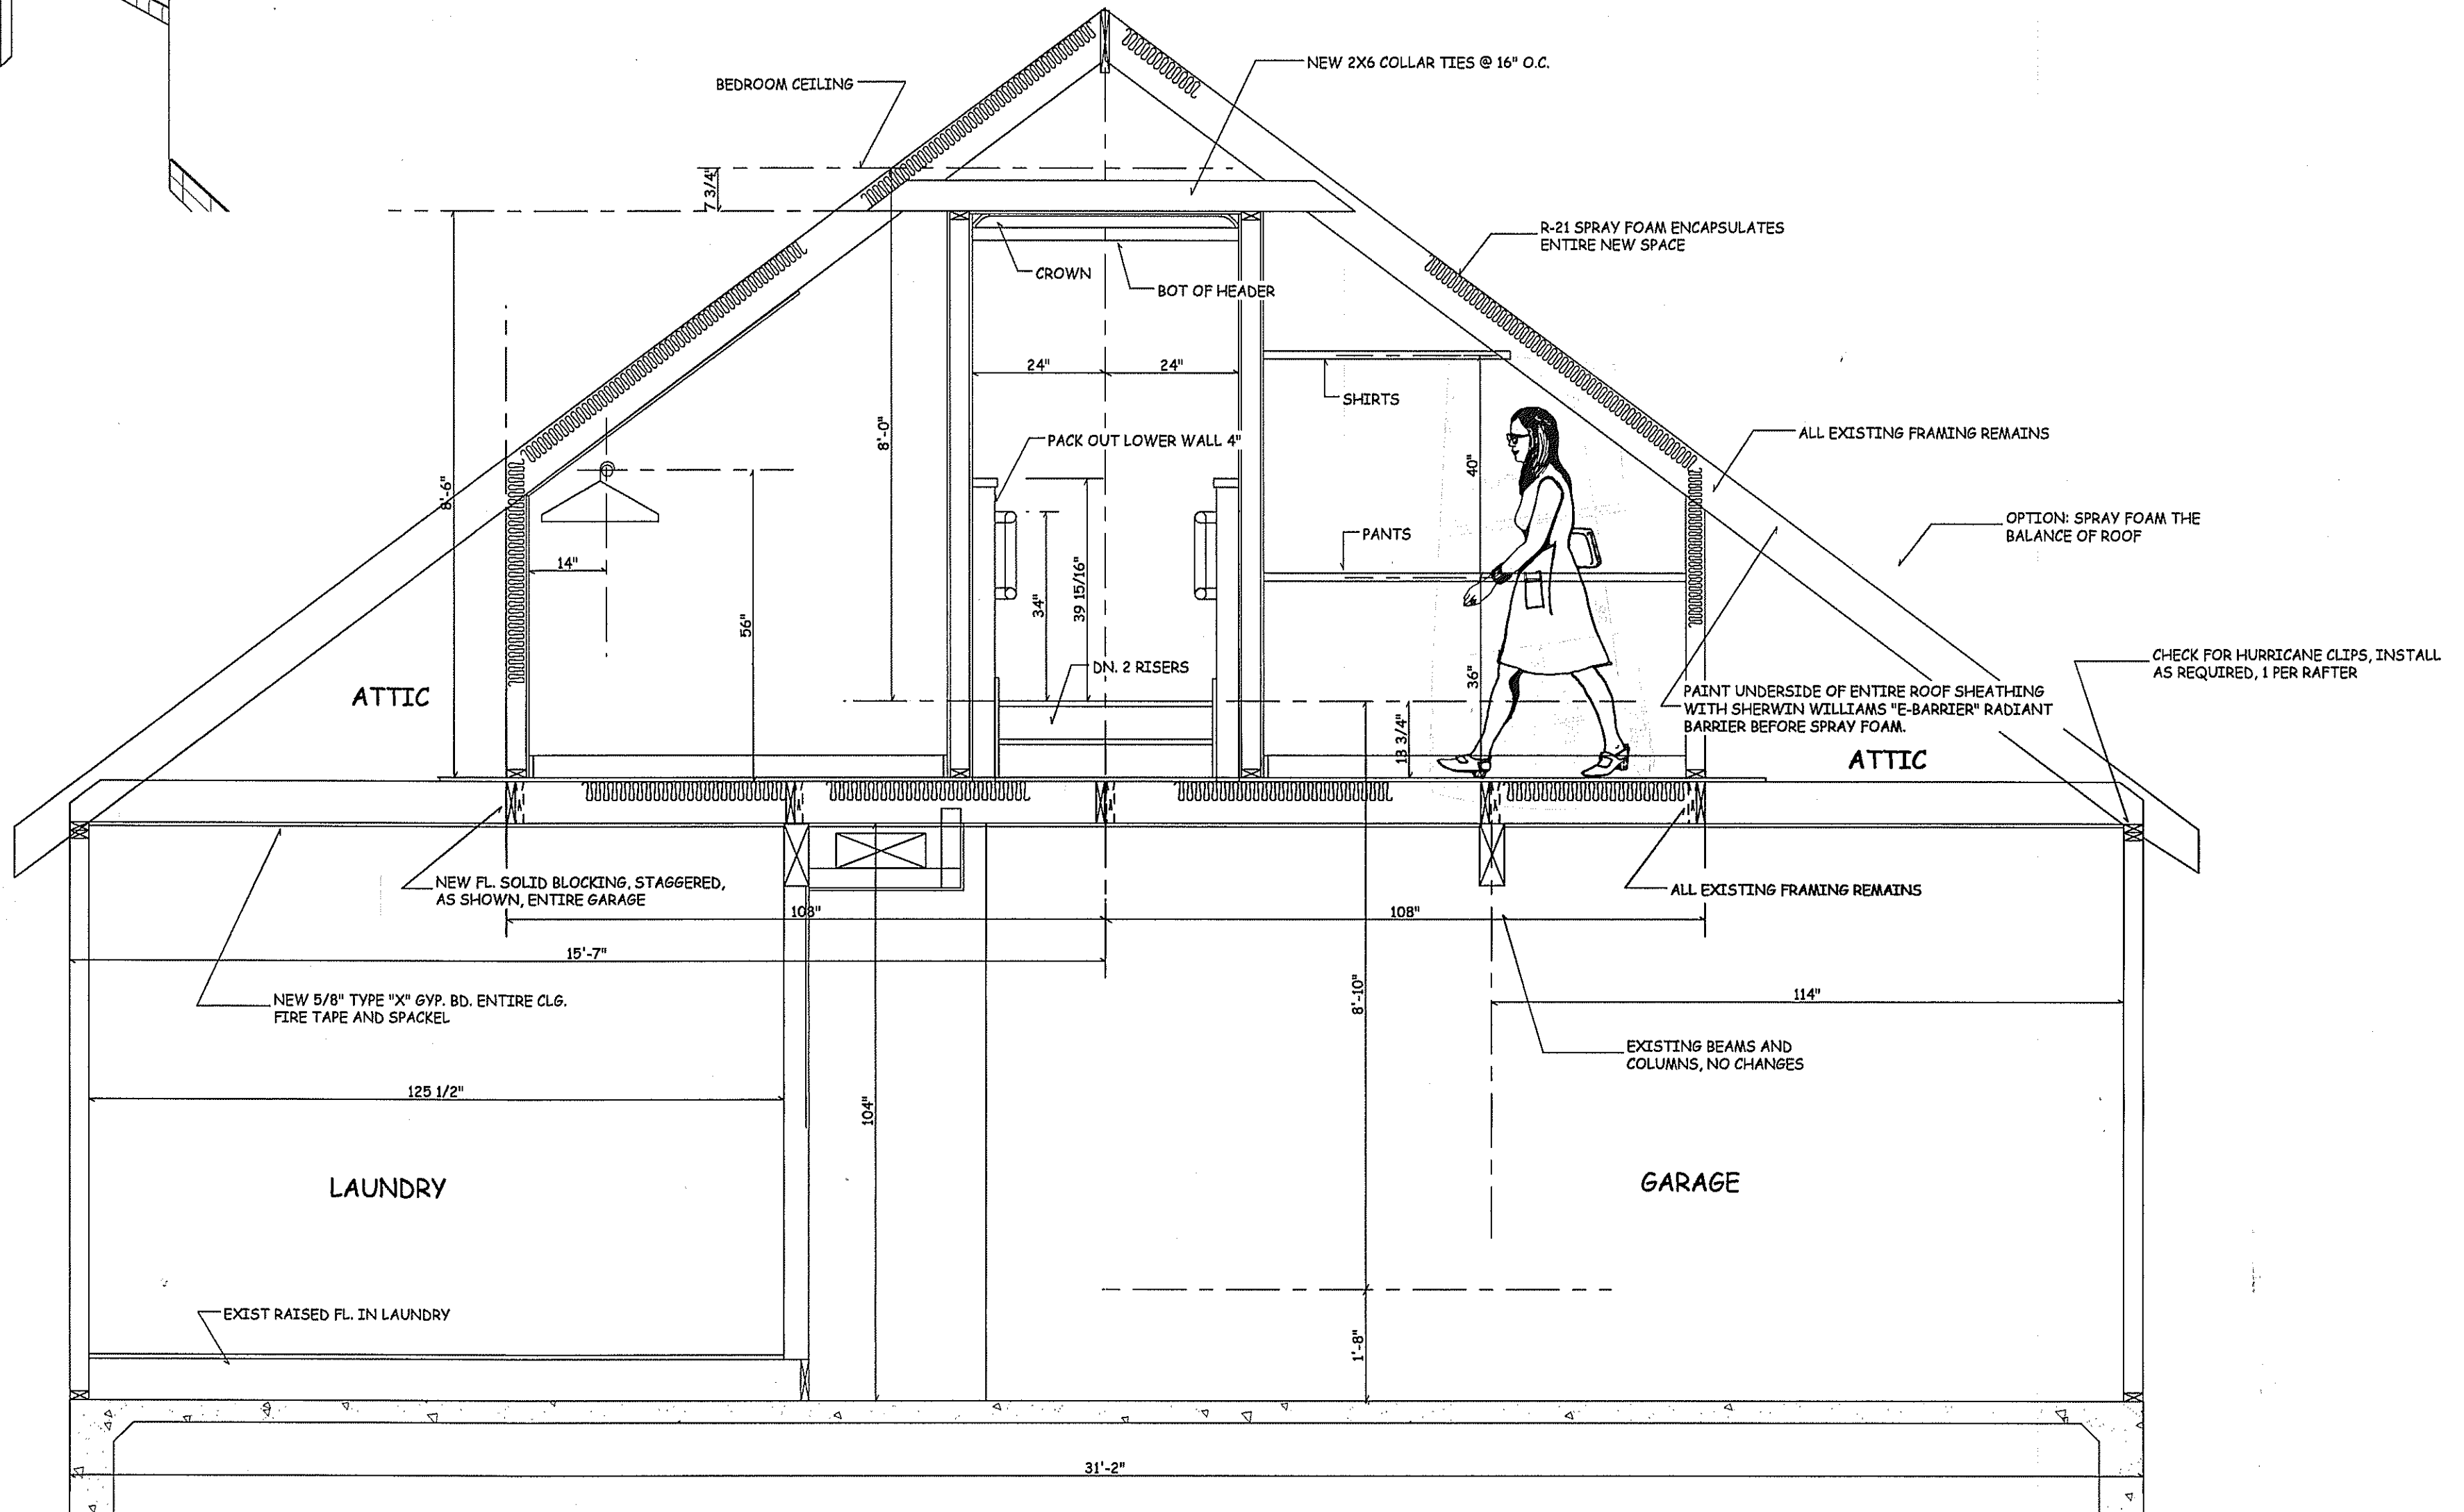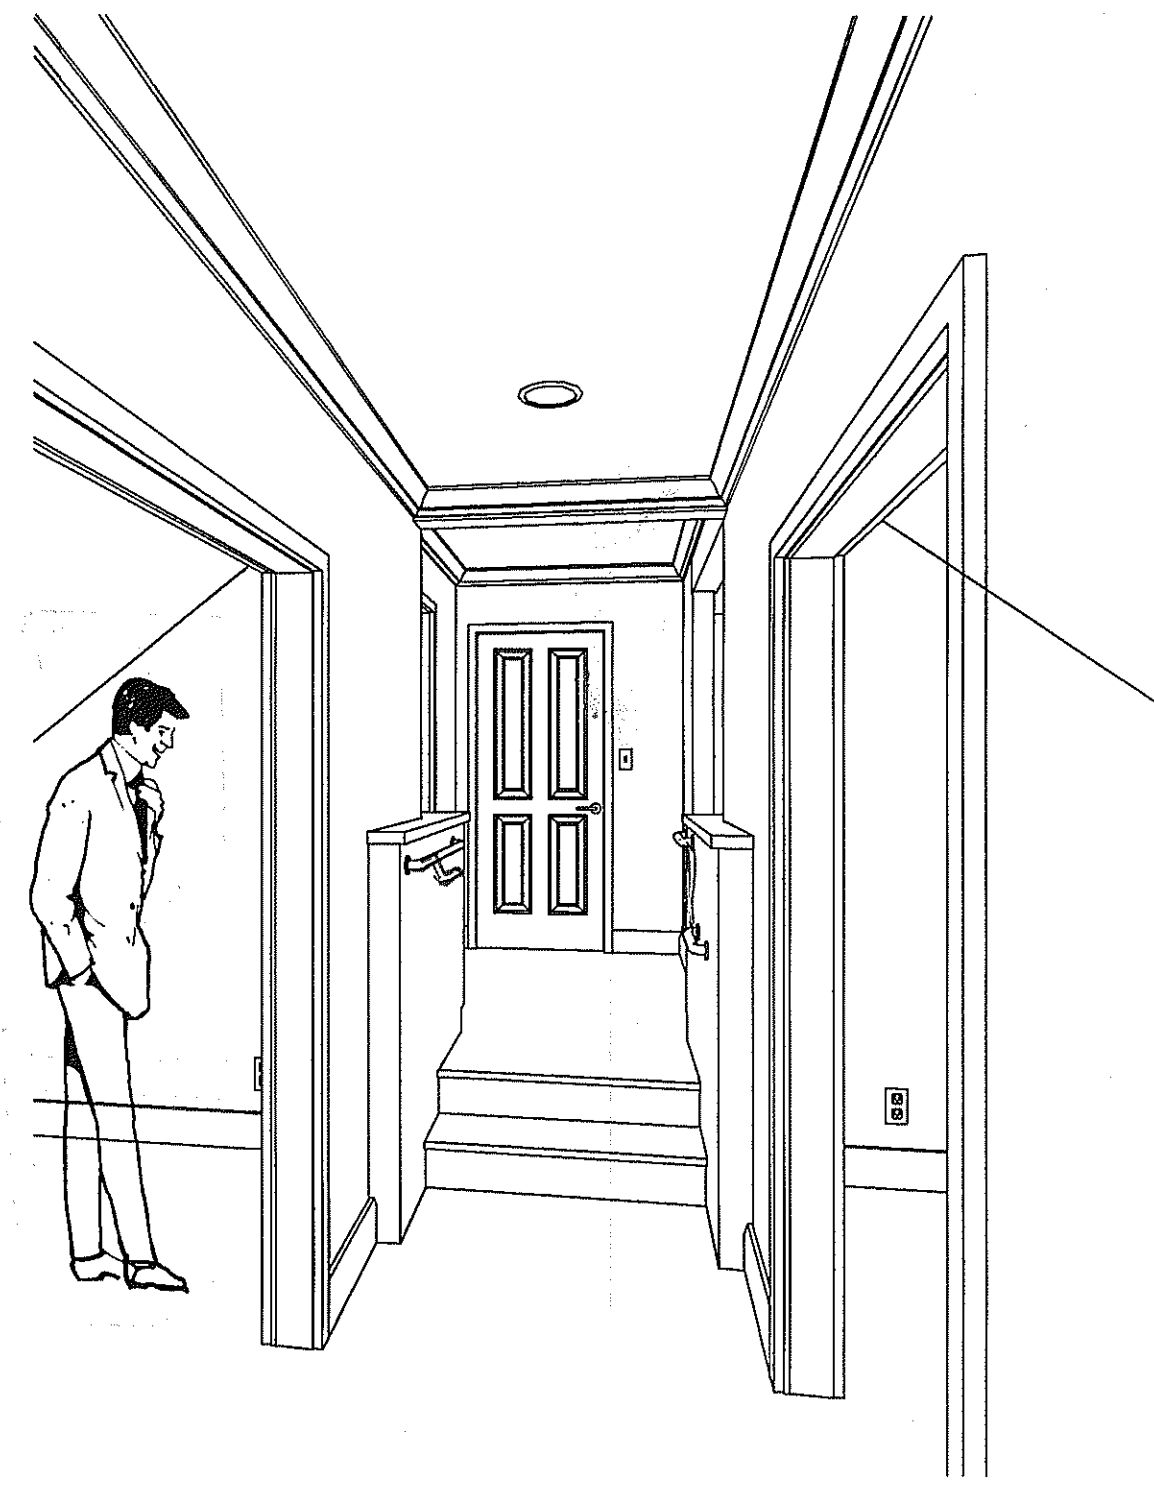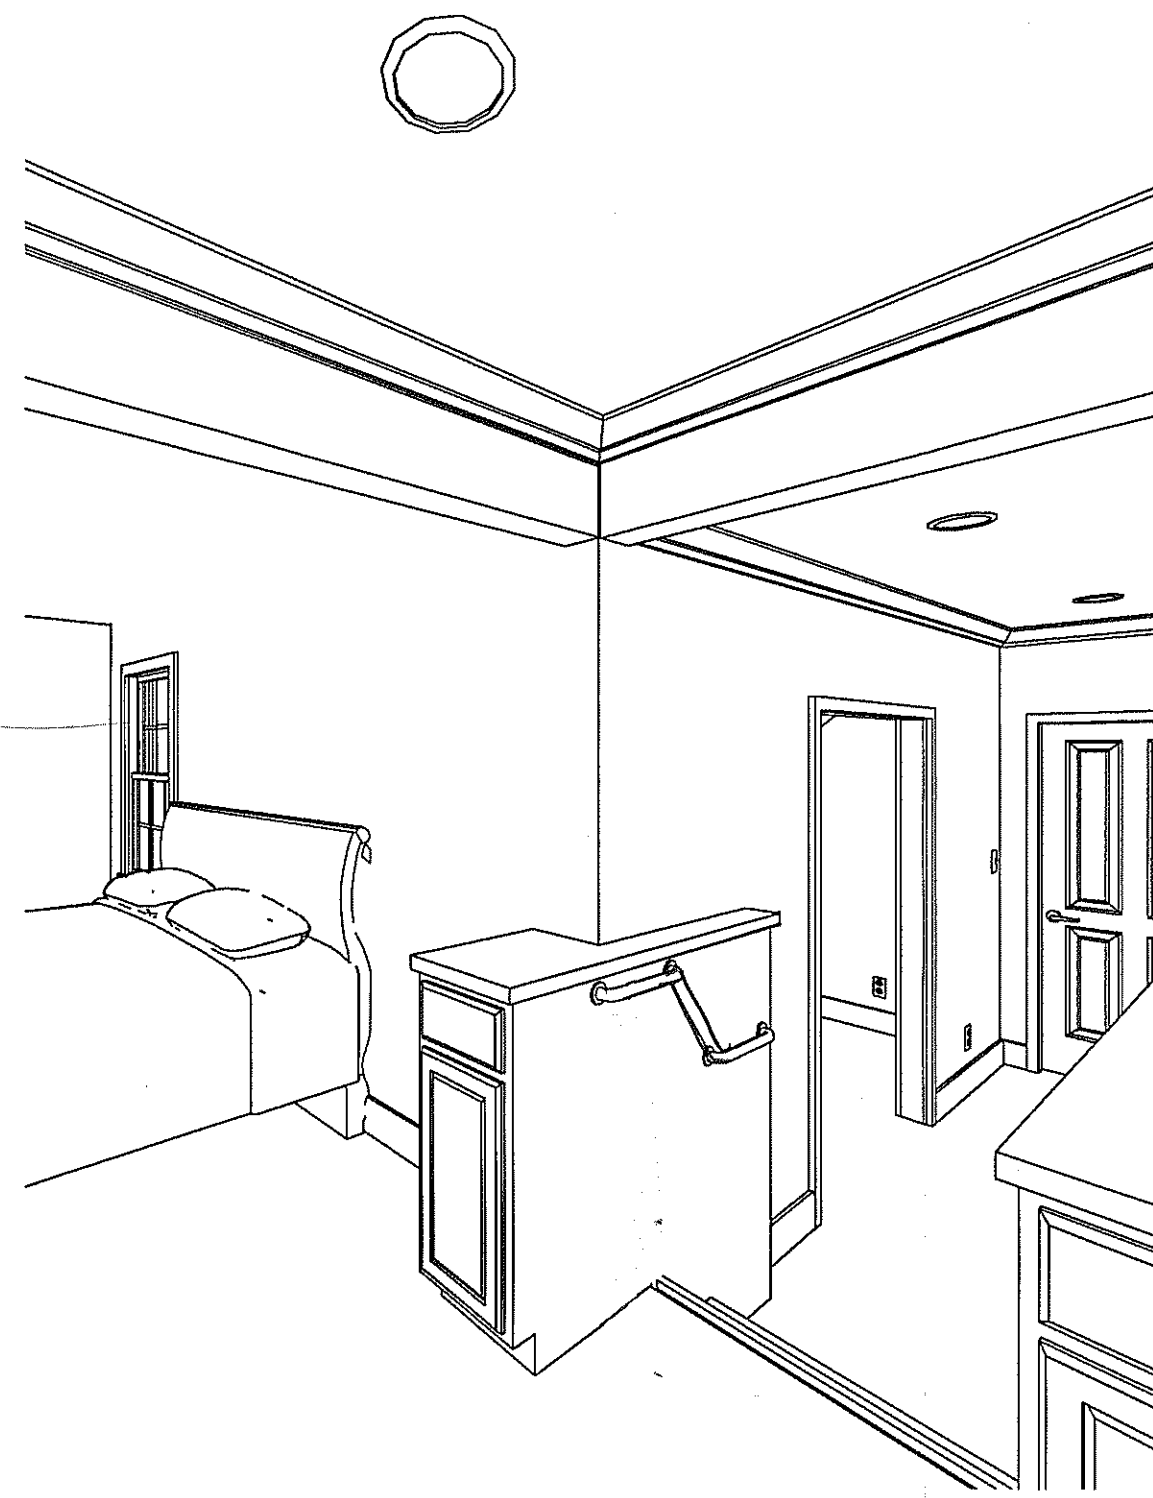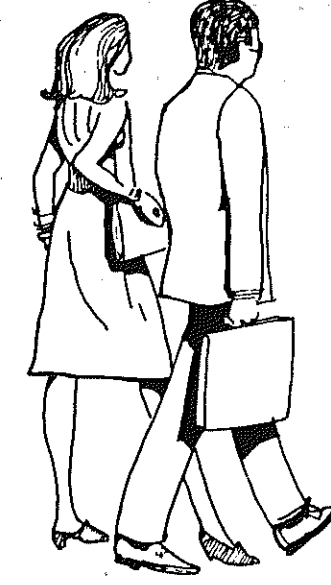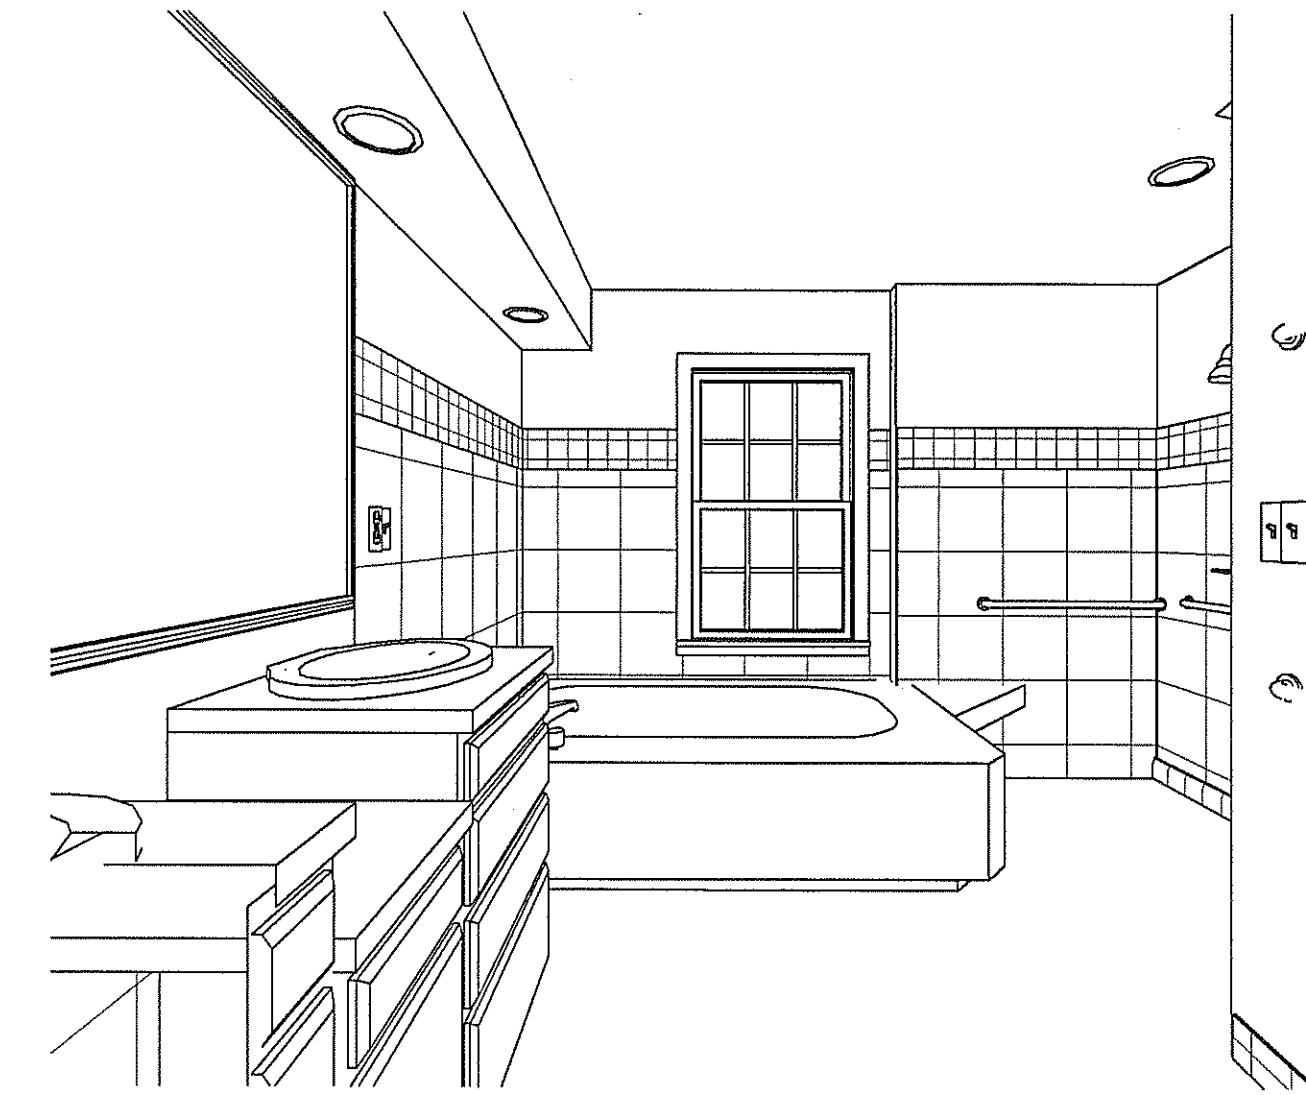

SCALE 1/2" = 1'-0"

CONSTRUCTION SECTION

SCALE 1/2" = 1'-0"

REV. #	REVISION DESCRIPTION	DATE
1	START UP	JULY 13, 2012
2	PROGRESS PRINTING	OCT. 05, 2012
3	UPDATED	DEC. 01, 2012

ONLY VALID FOR PERMITS w/ EMBOSSED SEAL & ORIGINAL "RED" SIGNATURE

Eric C. Van Reed, Architect
Creative Design Associates, Inc.
 ARCHITECTURE INTERIORS SITE & SPACE PLANNING
 350 Callowhill Road
 Chalfont, PA 18814
 Voice: 215-672-1155
 www.Architectvision.com
 PA=RA008011X NJ=21A00801100

211 CASSANDRA
 MASTER SUITE ALTERATIONS
 NEW BRITAIN TOWNSHIP, BUCKS CO., PA

Sheet No.

4

Comm. No. 2012-2947 of 5