




SCALE: 1/2" = 1'-0"

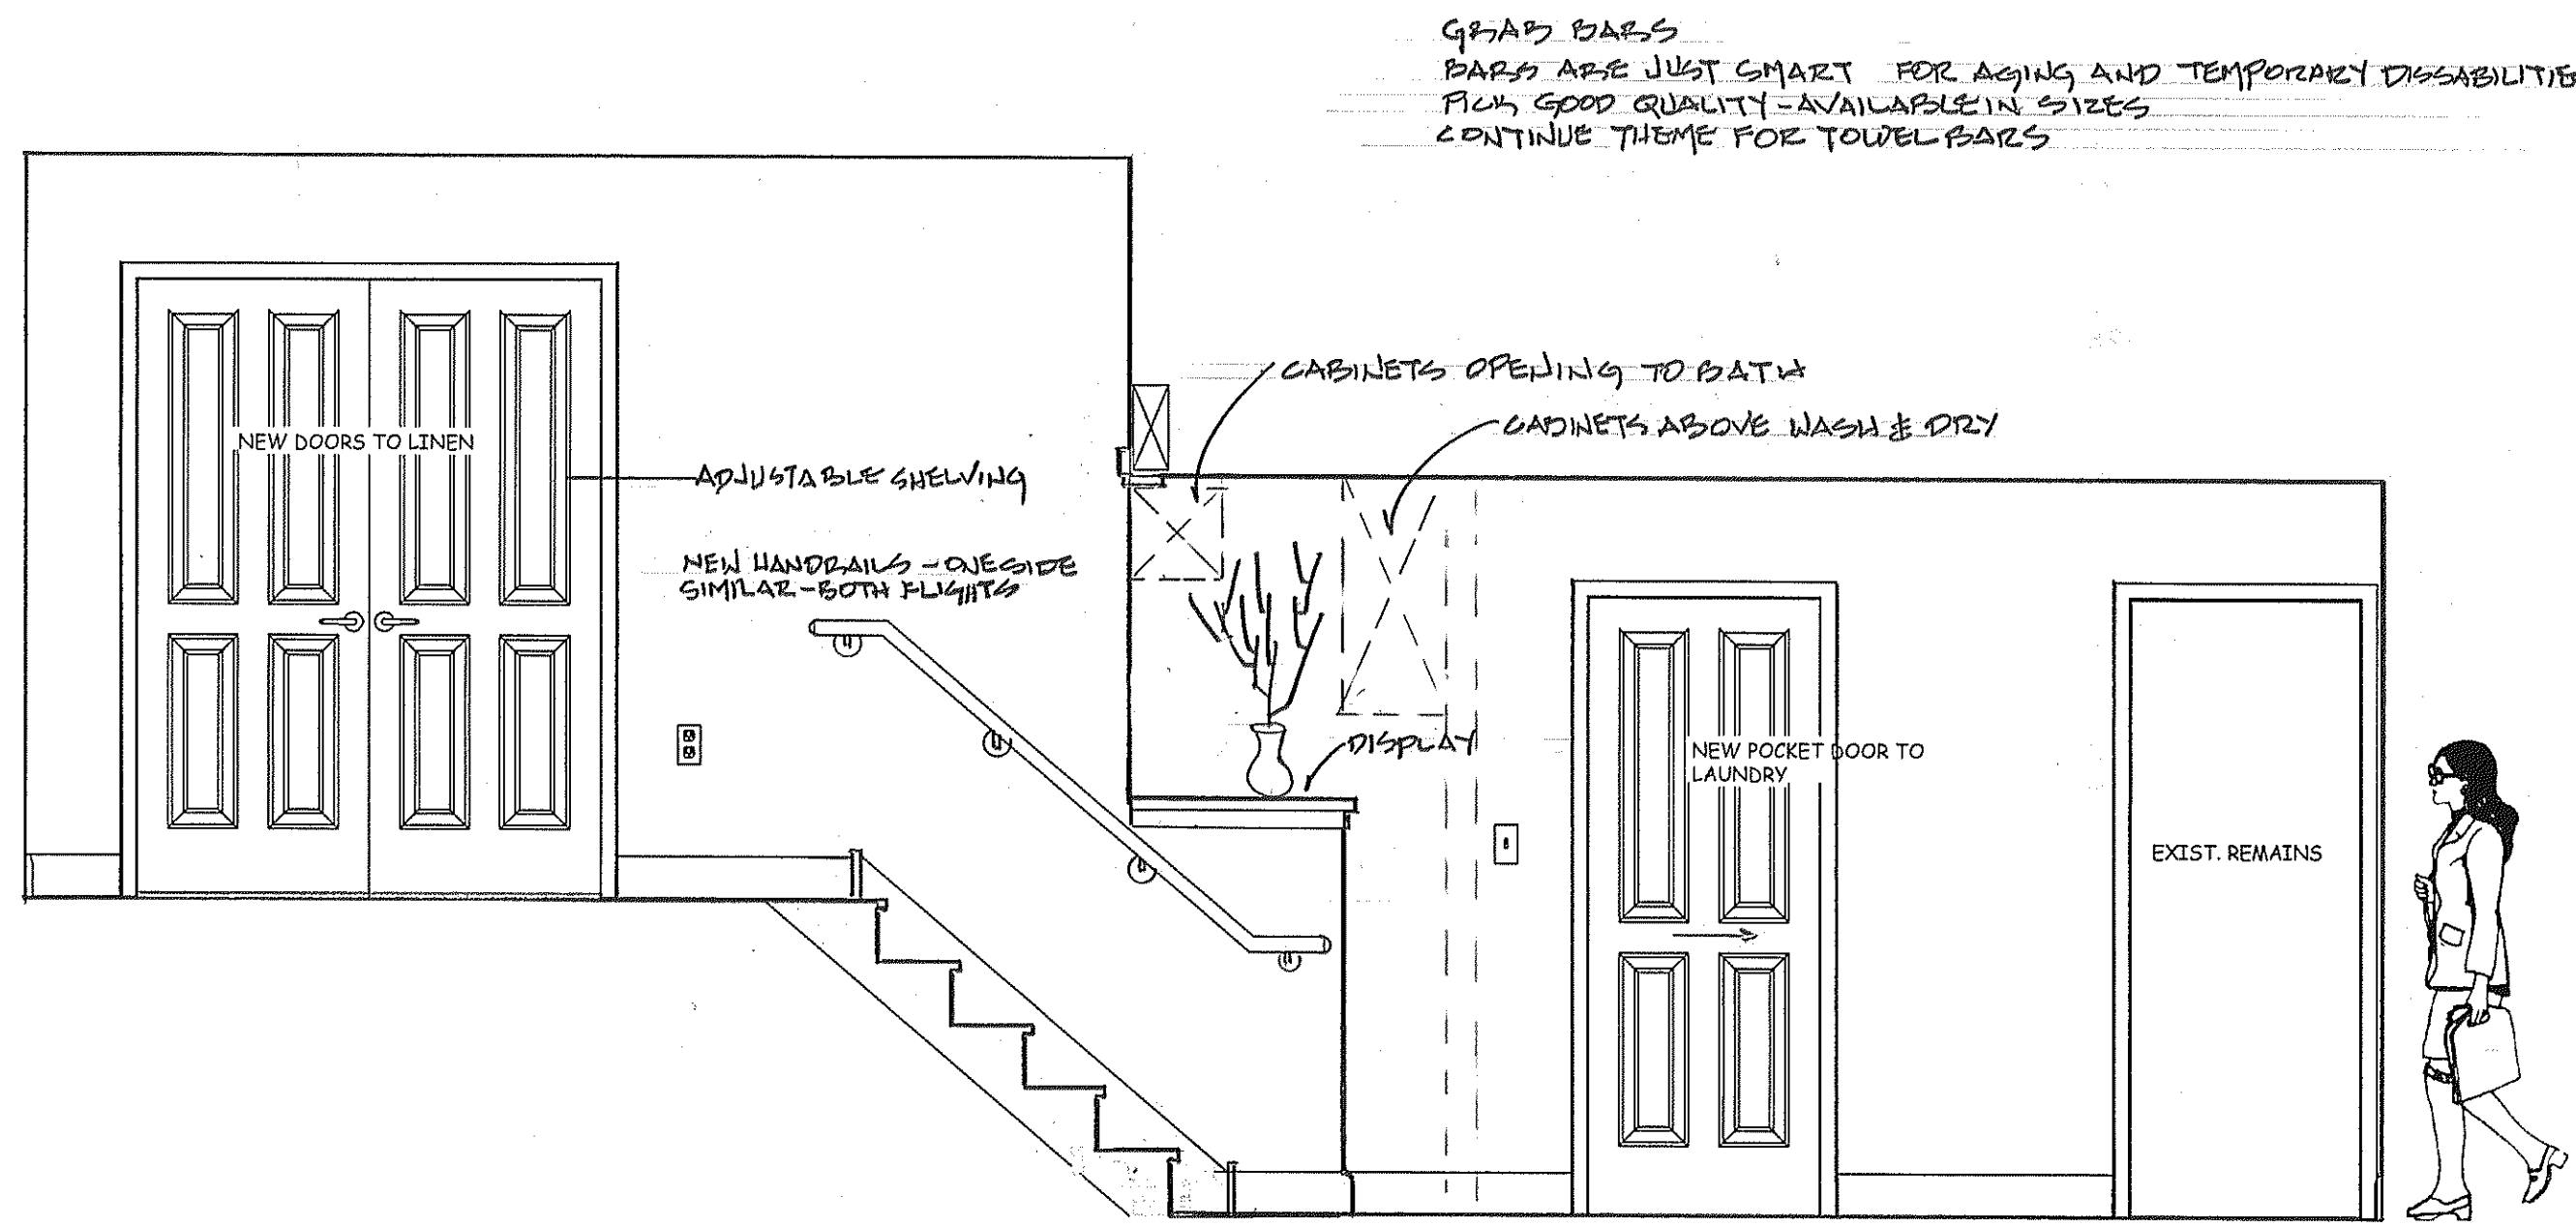

SOUTH UPPER HALL

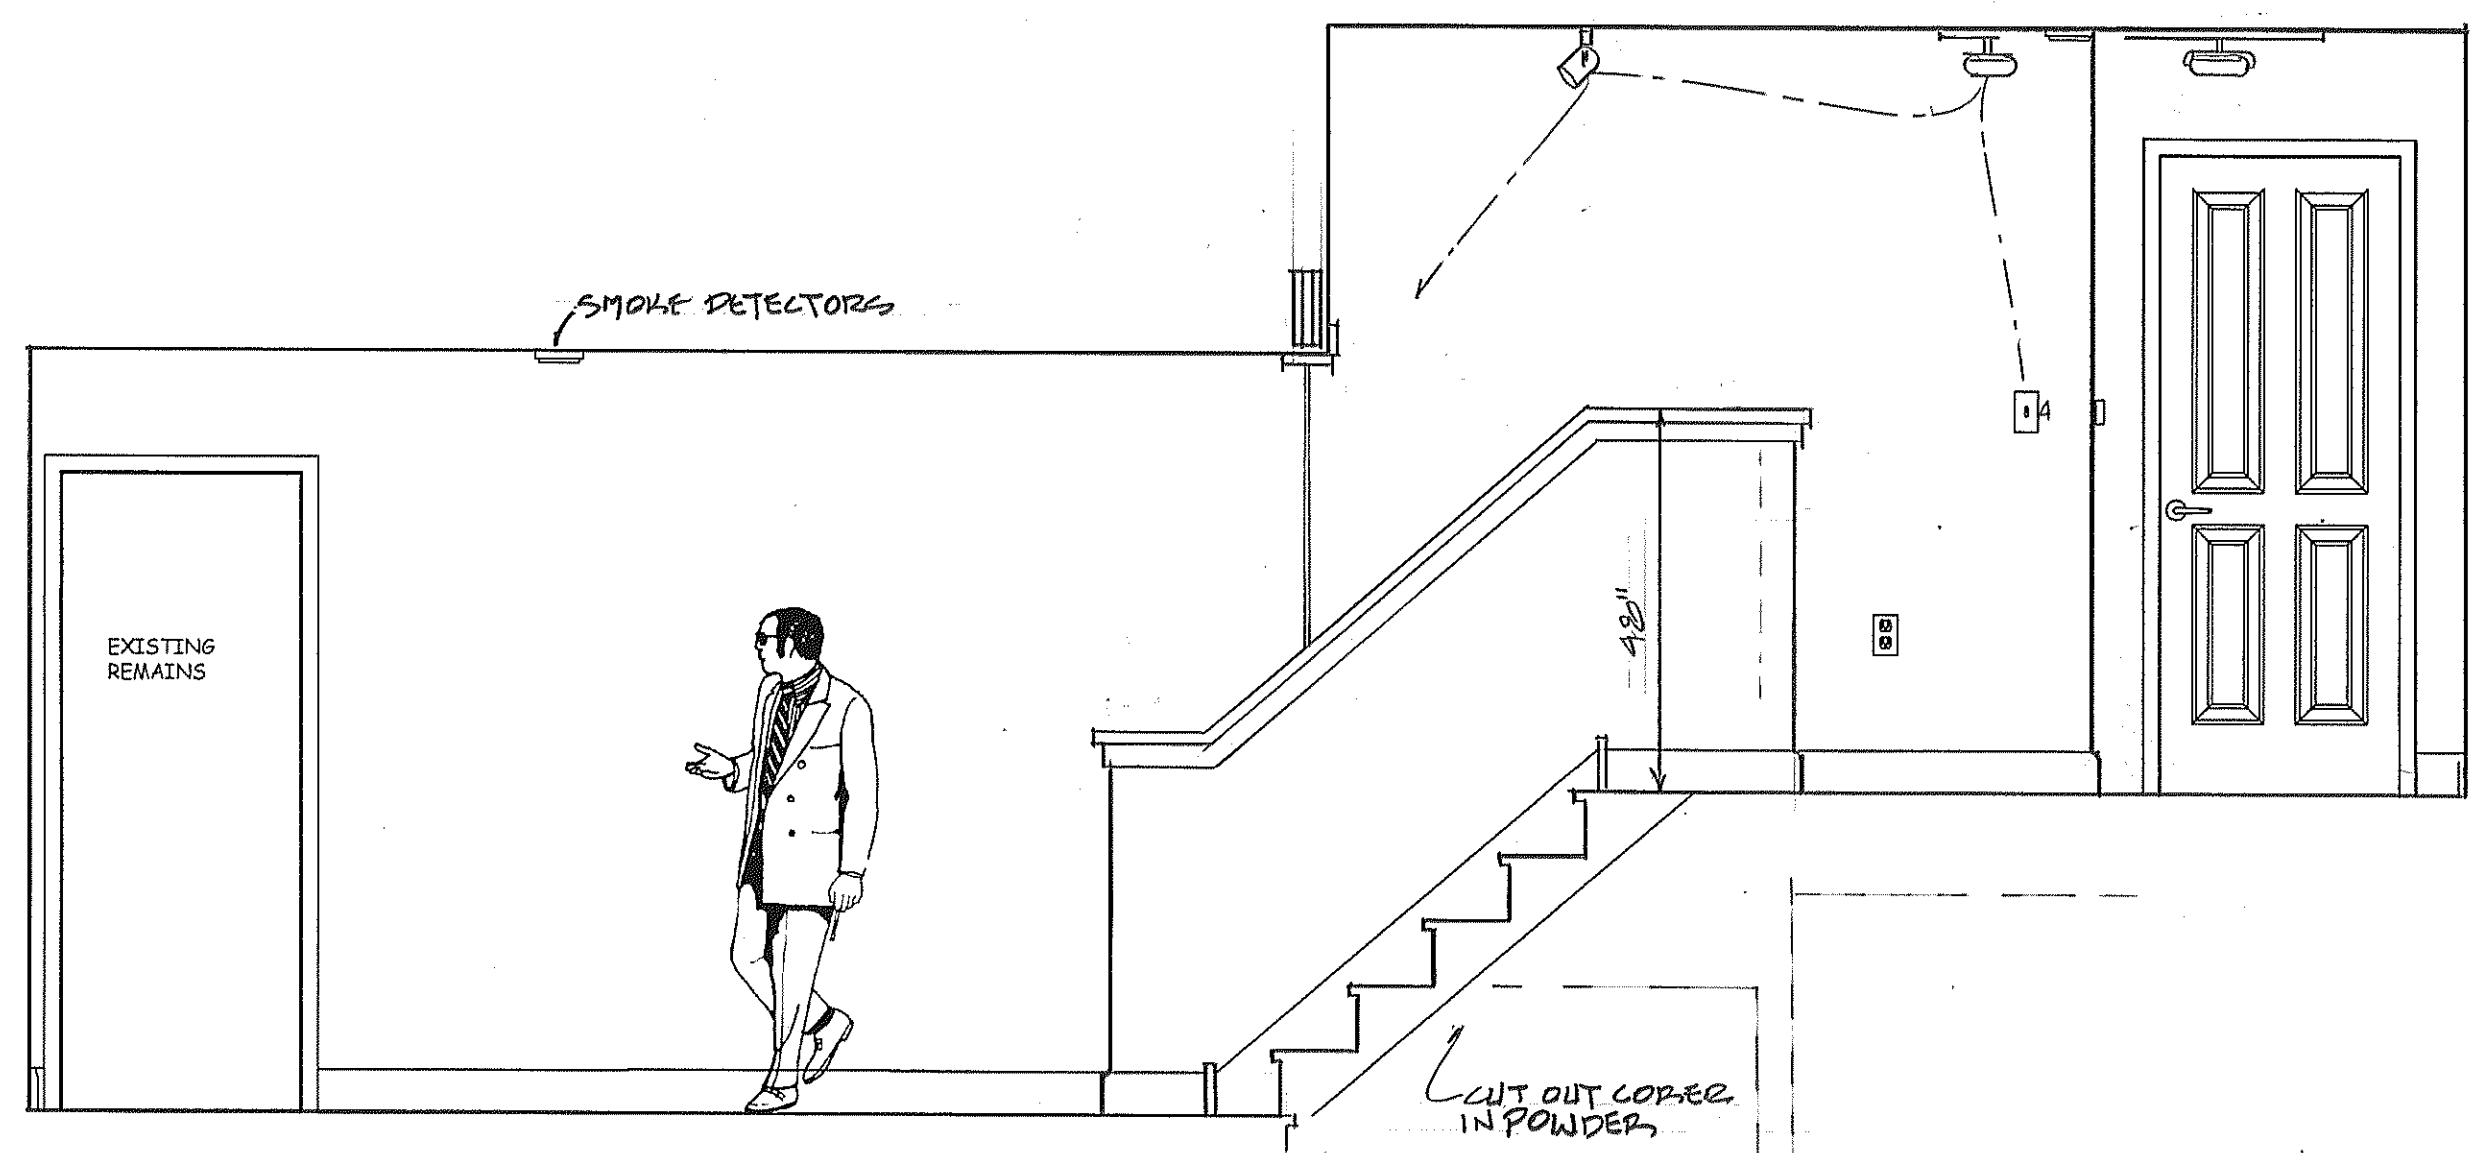

NORTH UPPER HALL

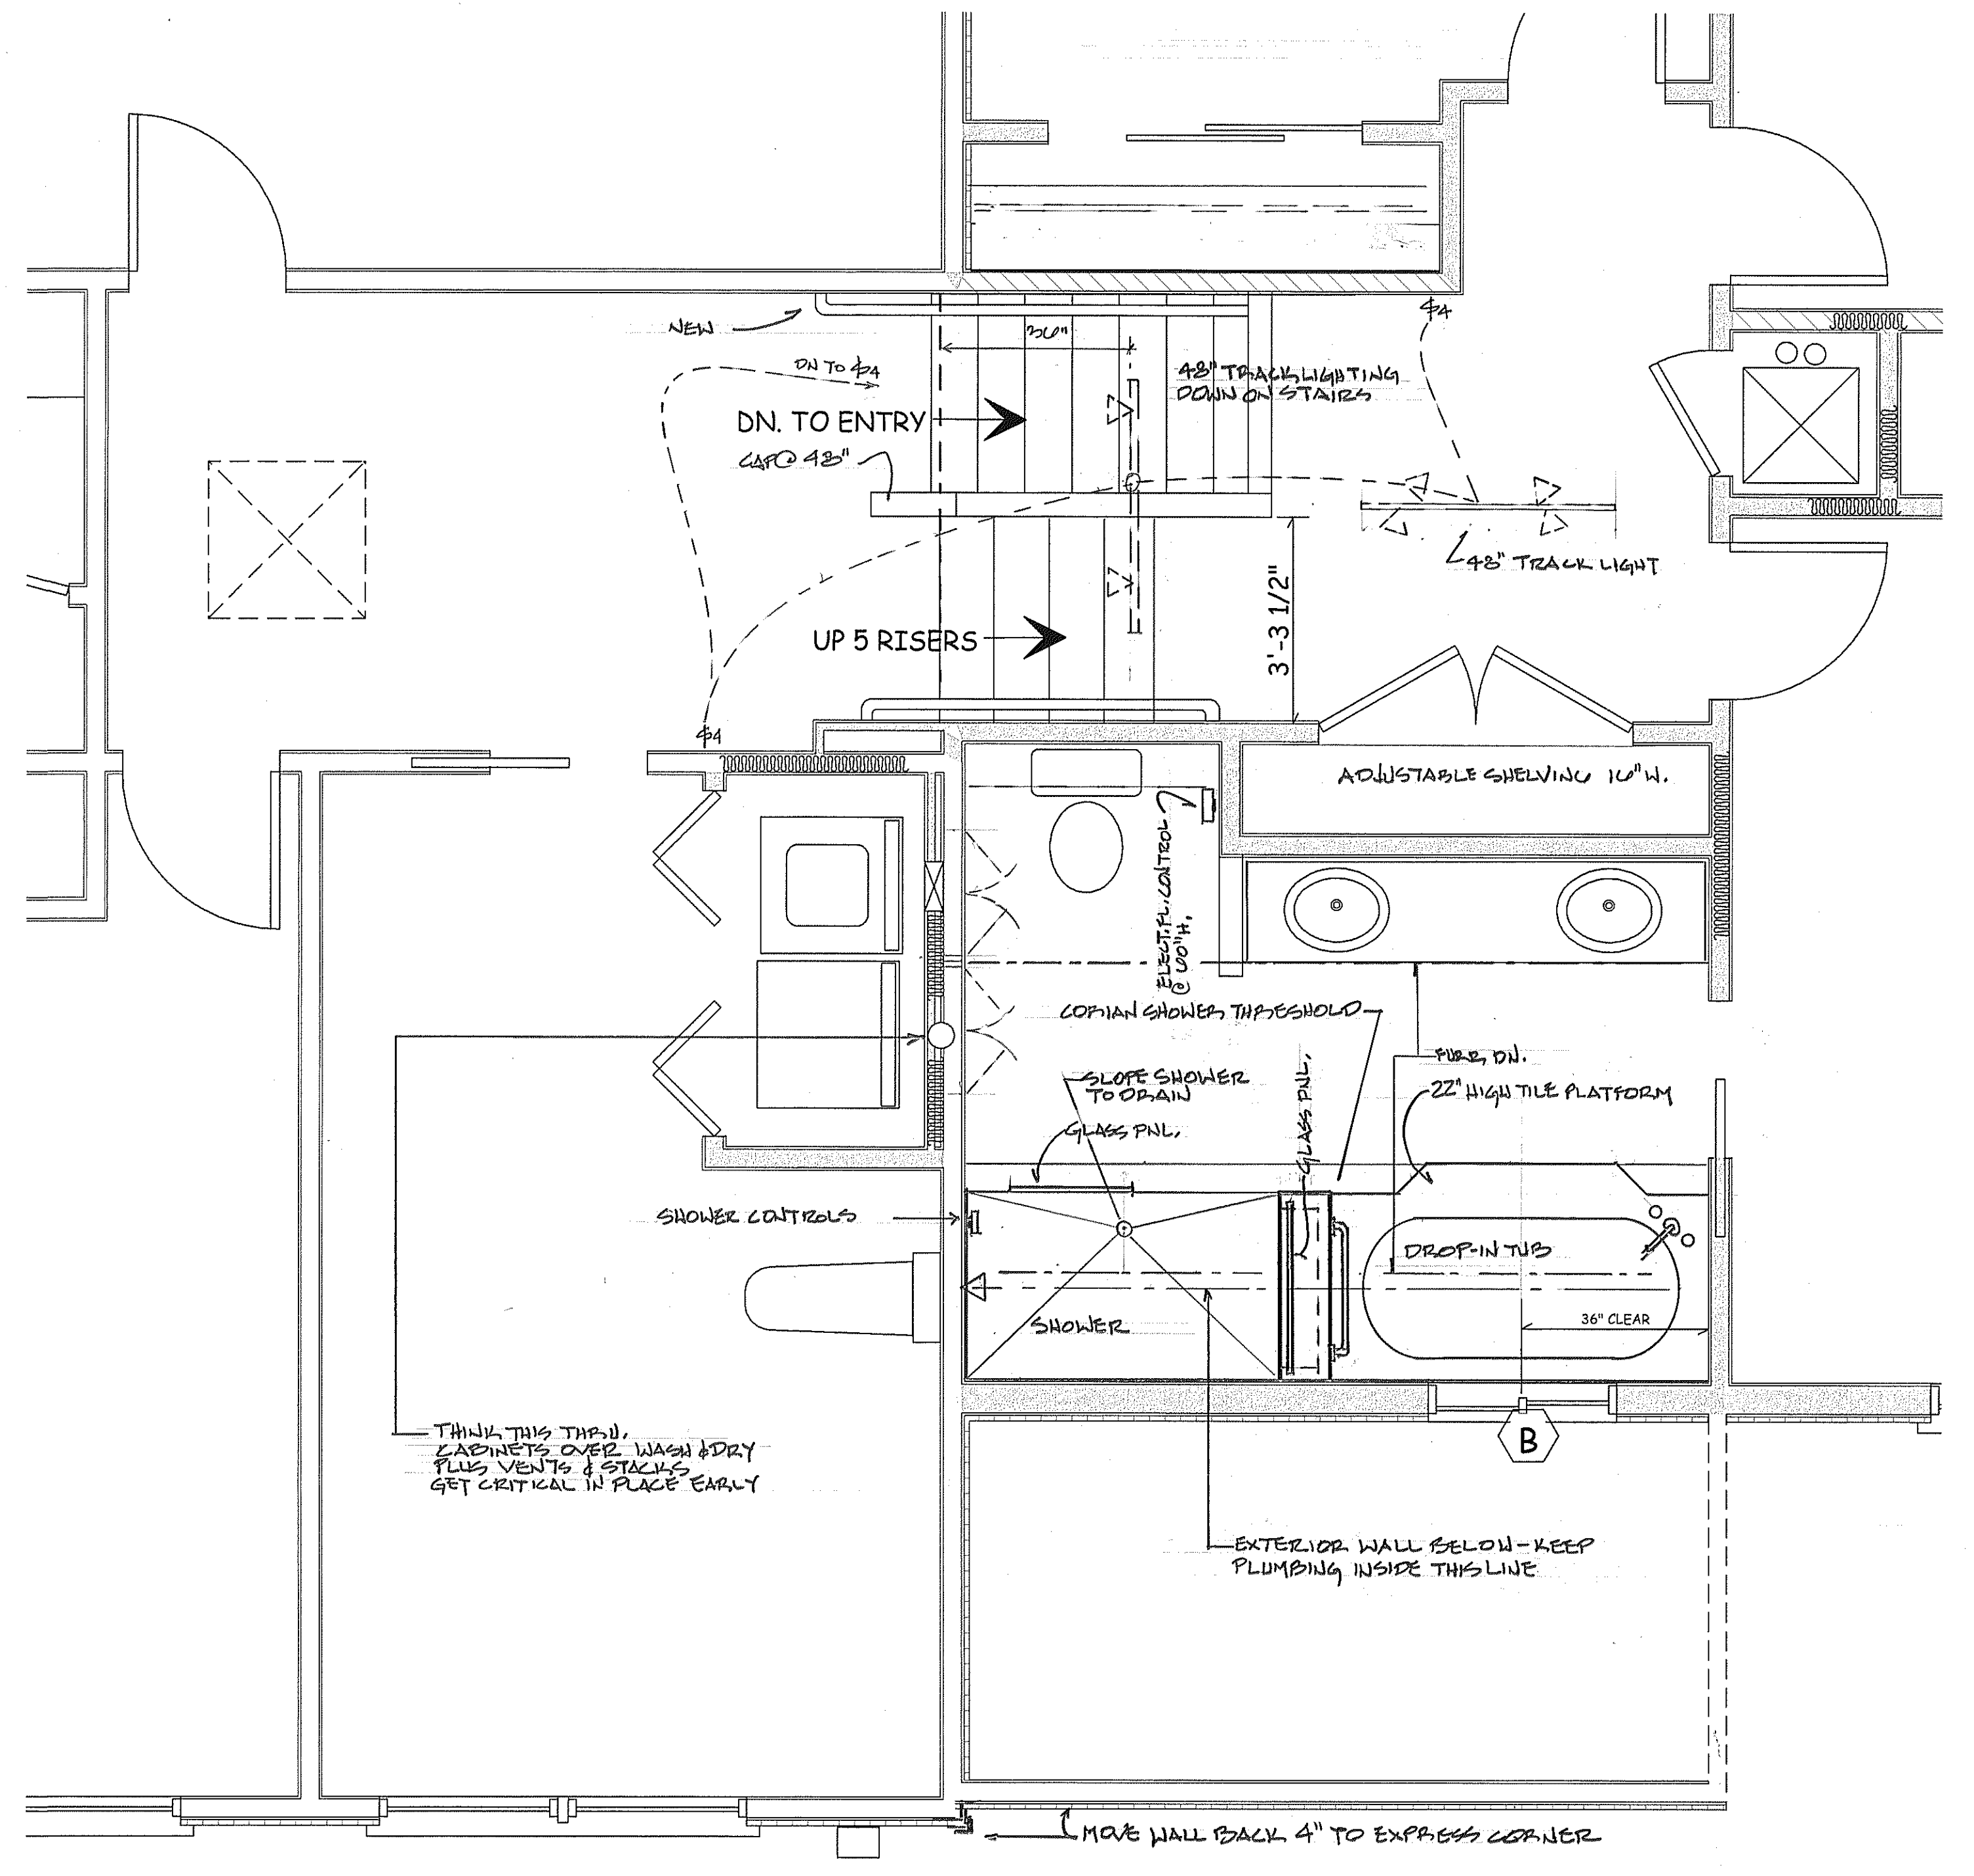

NEW BATH PLAN

SCALE: 1/2" = 1'-0"

SCALE: 1/2" = 1'-0"

REV. #	DESCRIPTION	DATE
1	INTRO TO CLIENT	APRIL 26, 2013
2	PROJECT START UP	JUNE 27, 2013
3	UPDATES/BATH REVISIONS	FEB. 10, 2014
4	FOR PERMITS	MARCH 03, 2014

PLANS NOT VALID FOR PERMITS UNLESS SIGNED IN "RED" & IMPRESSED w/ SEAL

Eric C. Van Reed, Architect
 NJ Reg: 21A100908100
Creative Design Associates, Inc.
 INTERIORS SITE & SPACE PLANNING
 ARCHITECTURE INTERIORS SITE & SPACE PLANNING
 350 Callowhill Road
 Chalfont, PA 18914
 215-872-1155
 www.ArchitectVision.com

Ryden Construction
 General Construction
 NJ Reg: H.C. 13VH06099300
 215-822-9239
 RydenConstruction.com
 113 Oak Ave.
 Chalfont, PA 18914

114 HOWARD WAY
 ADDITIONS & ALTERATIONS
 08534
 Hopewell Township, Mercer Co., NJ